


SITE PLAN MUST SHOW ALL PROPERTY LINES AND DIMENSIONS

Scale 1" = 100'

Total Acres 4.66

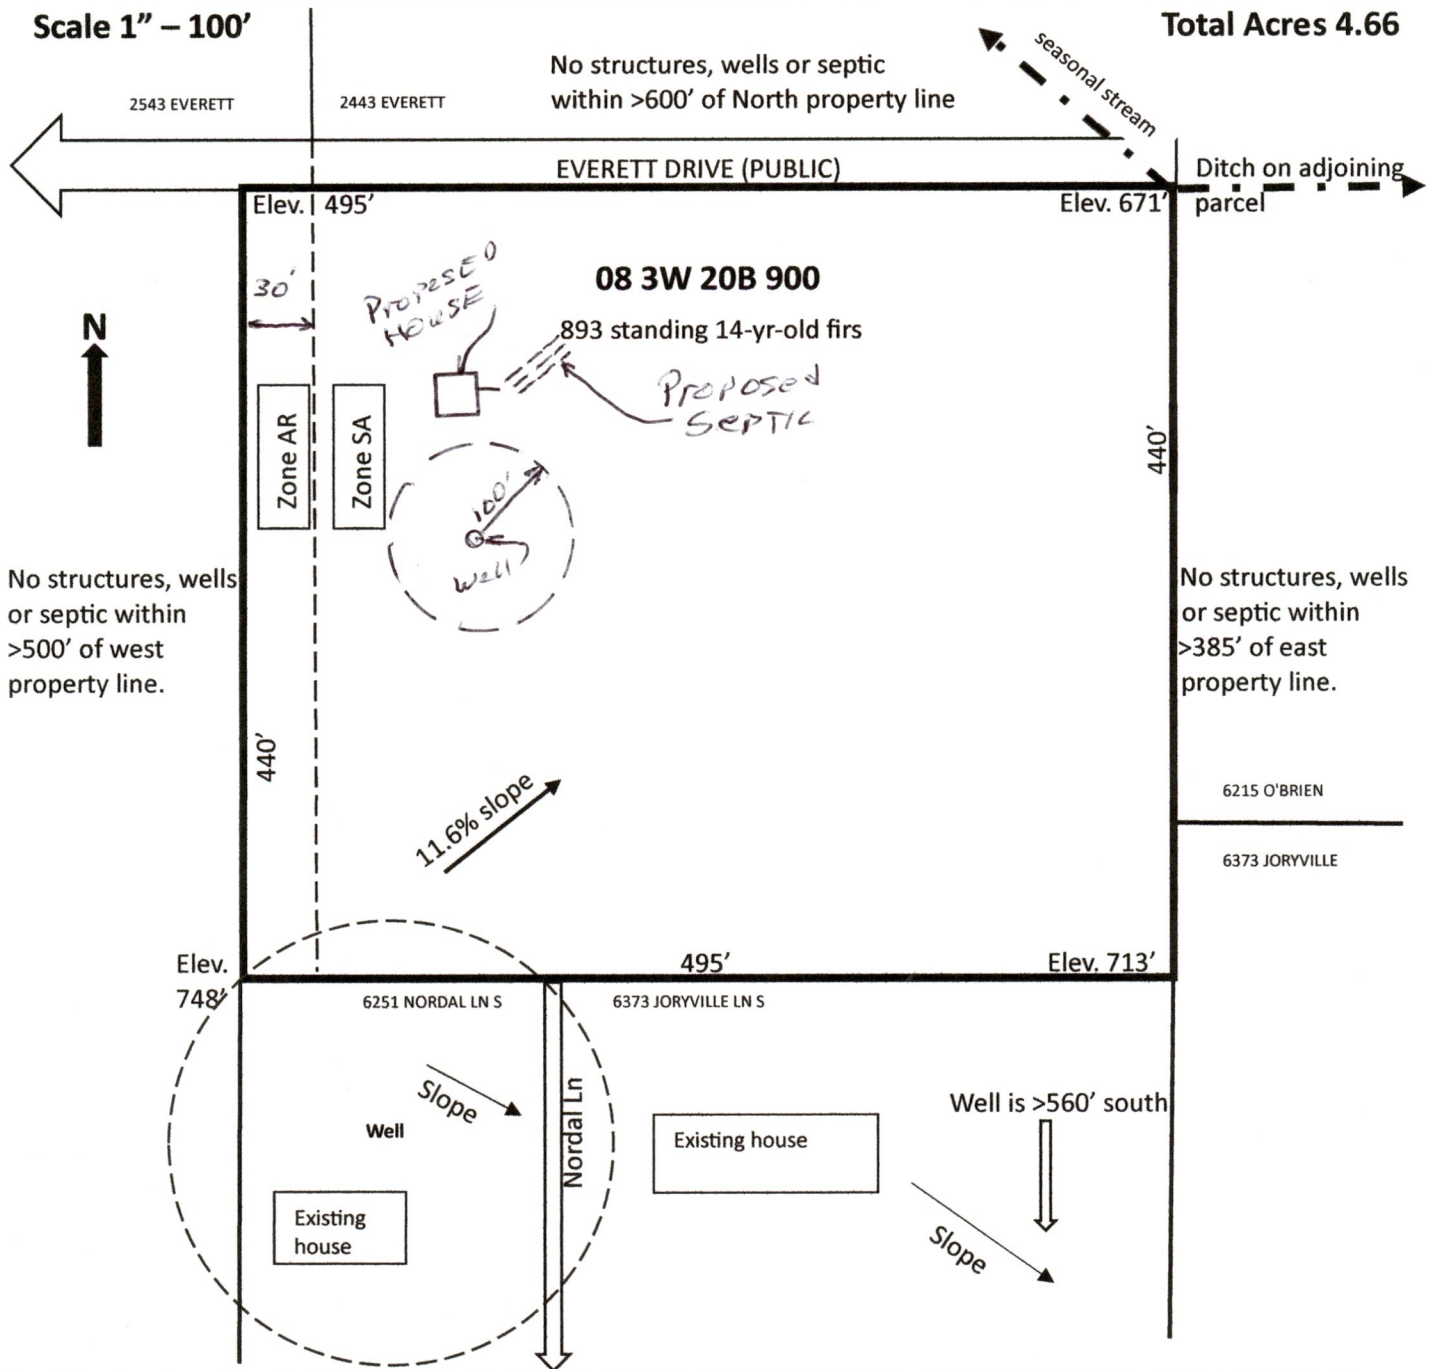

I certify that the above information is accurate to the best of my knowledge. **I AM THE Authorized Agent (Trustee)**

NAME: Linda L Morley

Telephone: 503-399-3984

Applicant's Signature: _____

Date: _____

Applicant's Mailing Address: 2652 Morley Ln S City: Salem

Zip: 97306

FOR OFFICE USE ONLY

PLANNING: _____ Date: _____

PUBLIC WORKS: _____ Date: _____

BUILDING INSPECTION (Acceptable for Planning requirements only) _____ Date: _____