


1 SITE PLAN  
SCALE: 1/8" = 1'-0"

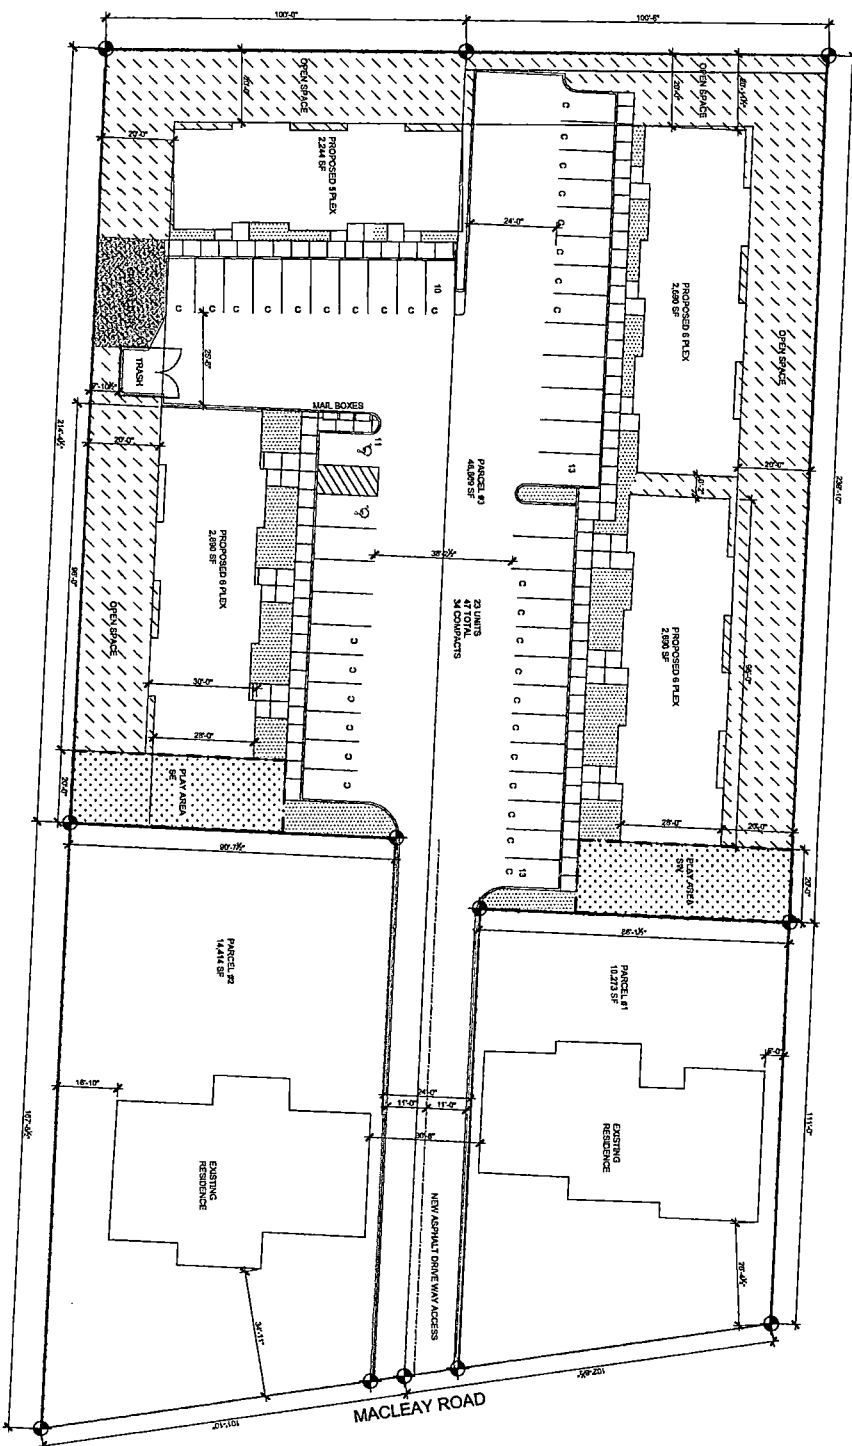

**LEGEND**

	PLAN AREA 87' x 108' SF TOTAL PLAN AREA = 2,230 SF
	DRIVE IMPERVIOUS = 1,170 SF
	LANDSCAPE AREA = 2,230 SF
	SPORTS COURT = 560 SF

SITE PLAN

PROJECT  
**MACLEAY MULTI-FAMILY COMPLEX**


MACLEAY ROAD  
SALEM, OR 97317

DATE: \_\_\_\_\_  
 PROJECT #: \_\_\_\_\_  
 DRAWN BY: JMB  
 CHECKED BY: \_\_\_\_\_  
 REVISIONS: \_\_\_\_\_

A1

SHEET 1

1 SITE PLAN  
SCALE: 1/8" = 1'-0"

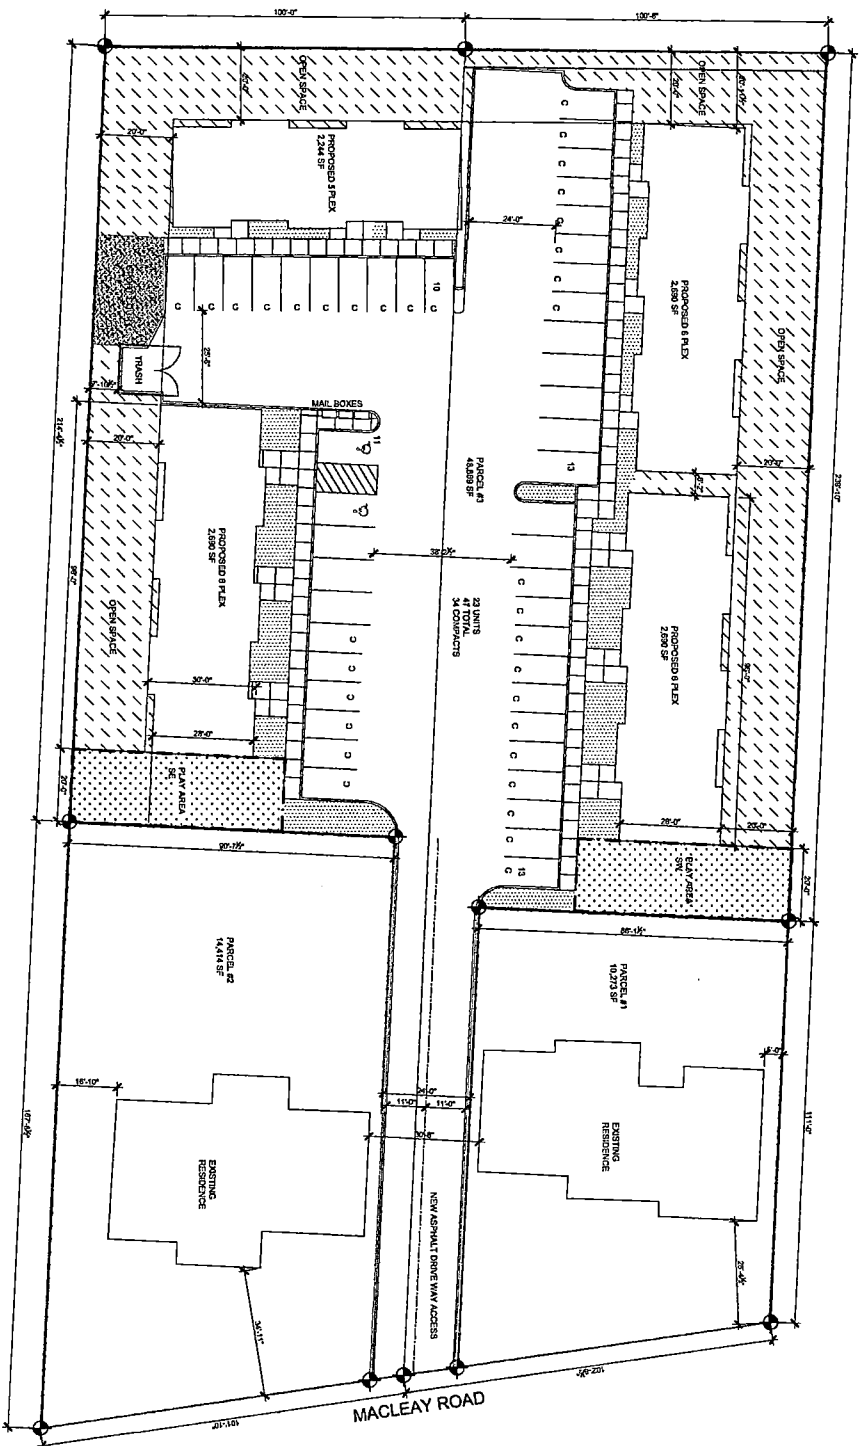

**LEGEND**

	PLAY AREA 50' x 100' SF TOTAL PLAY AREA = 5,000 SF
	OPEN SPACE = 11,270 SF
	LANDSCAPE AREA = 2,310 SF
	SPORT COURT = 400 SF

SITE PLAN  
PROJECT  
**MACLEAY MULTI-FAMILY COMPLEX**  
MACLEAY ROAD  
SALEM, OR 97317

DATE: \_\_\_\_\_  
PROJECT #: \_\_\_\_\_  
DRAWN BY: JBN  
CHECKED BY: \_\_\_\_\_  
REVISIONS: \_\_\_\_\_  
COPYRIGHT © 2007  
WILSON JACOBY

SHEET: **A1**  
OF 1