


TYPICAL ULTIMATE 45TH AVENUE
CROSS SECTION

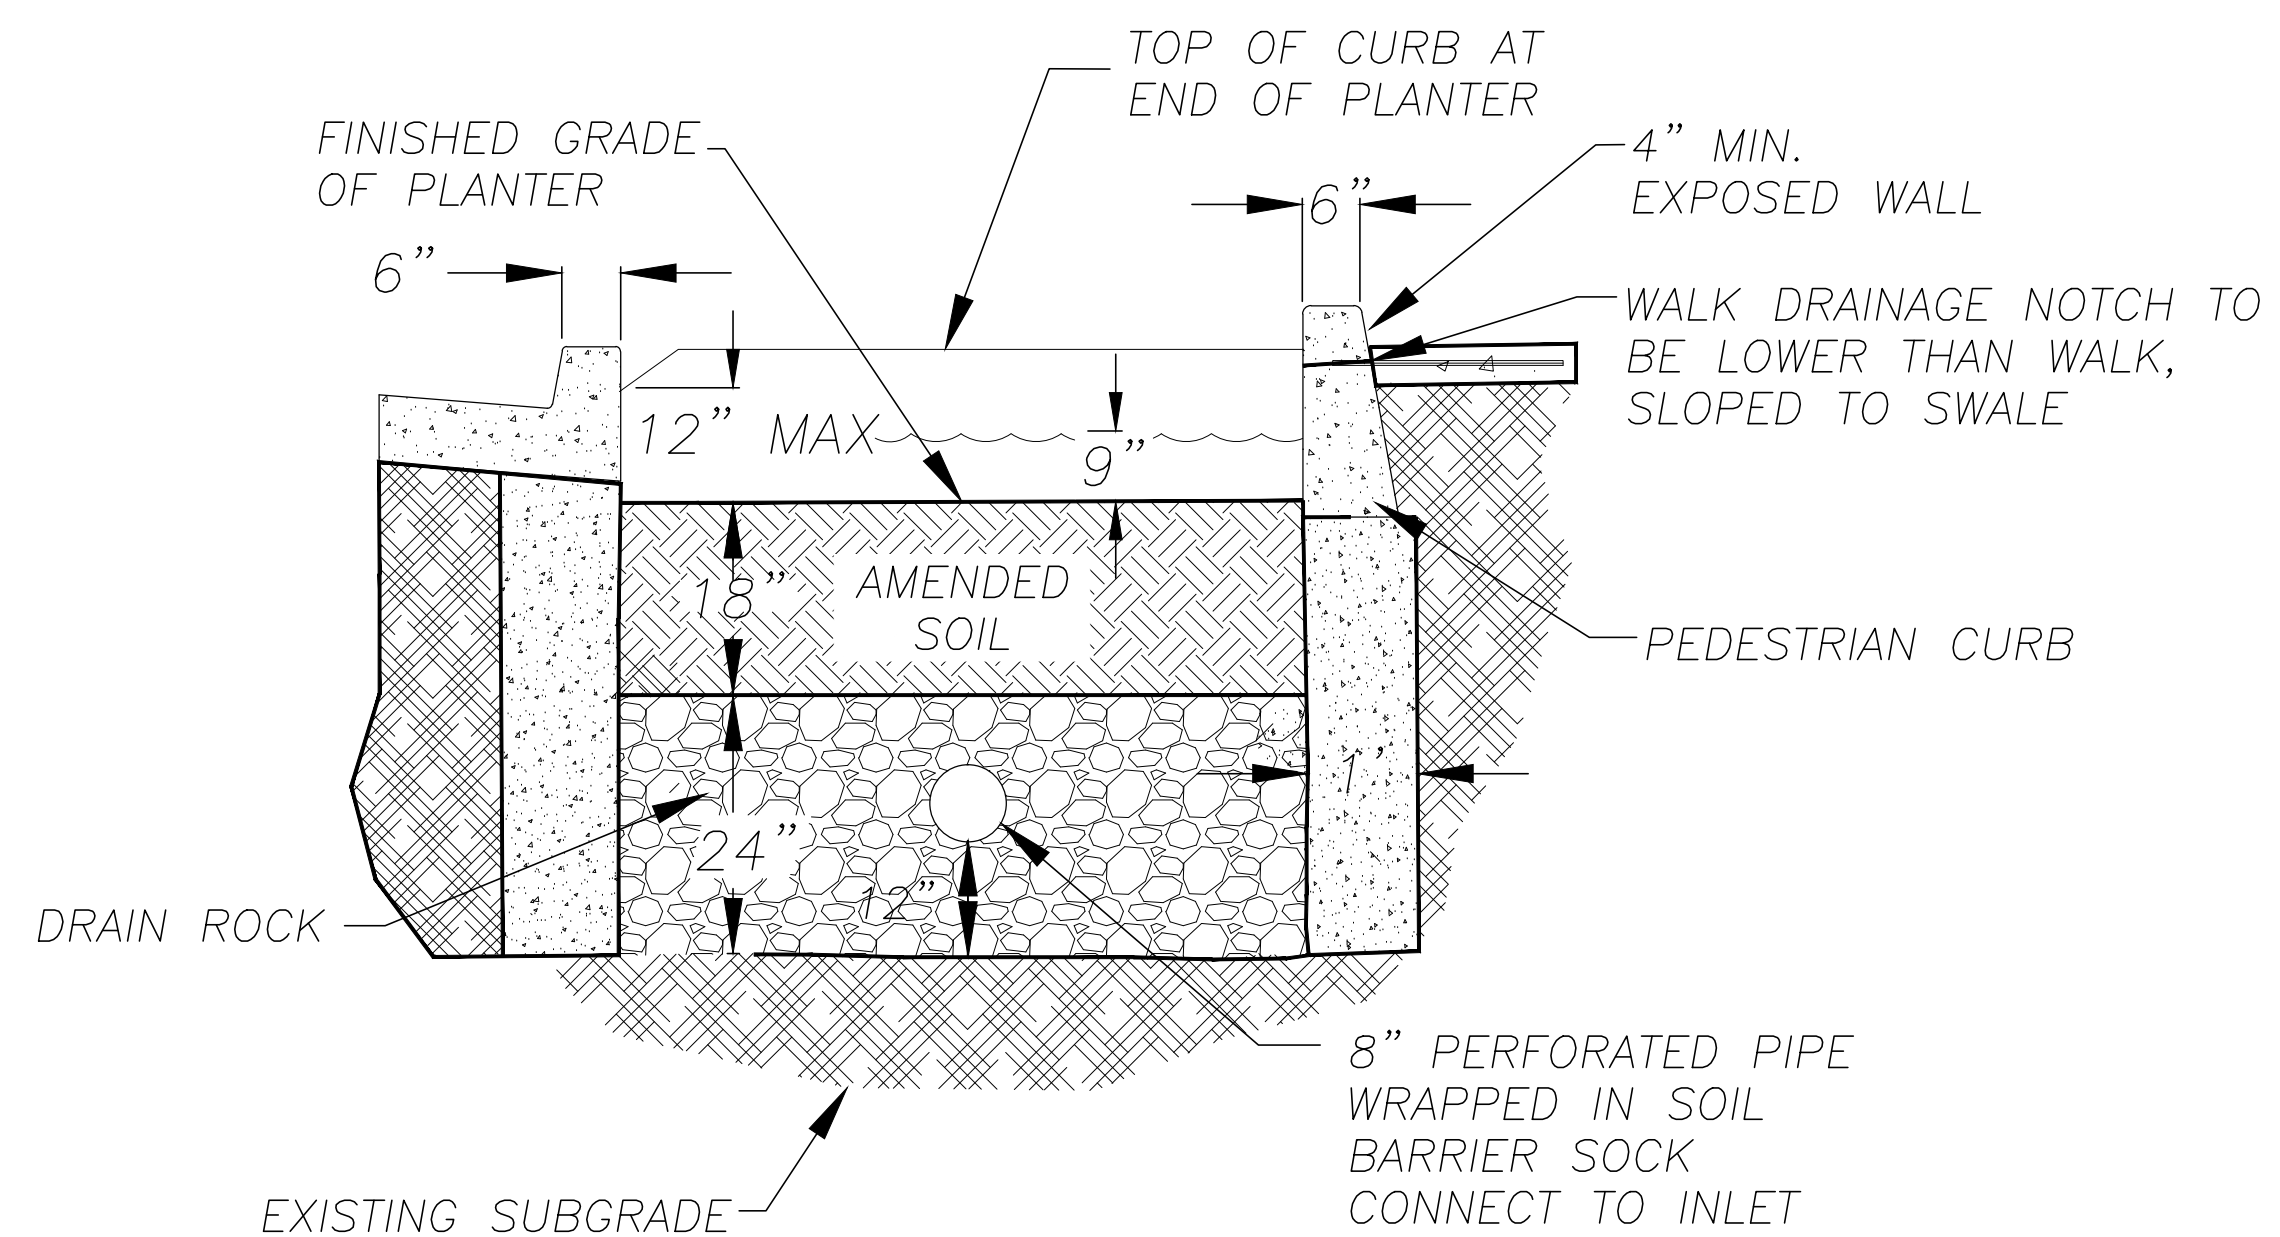

WATER QUALITY PLANTER SECTION

MARION COUNTY DEPARTMENT OF PUBLIC WORKS
TYPICAL ROADWAY SECTION
45TH AVENUE