




DRAWING	C-2
JOB NUMBER	3576.0000.0

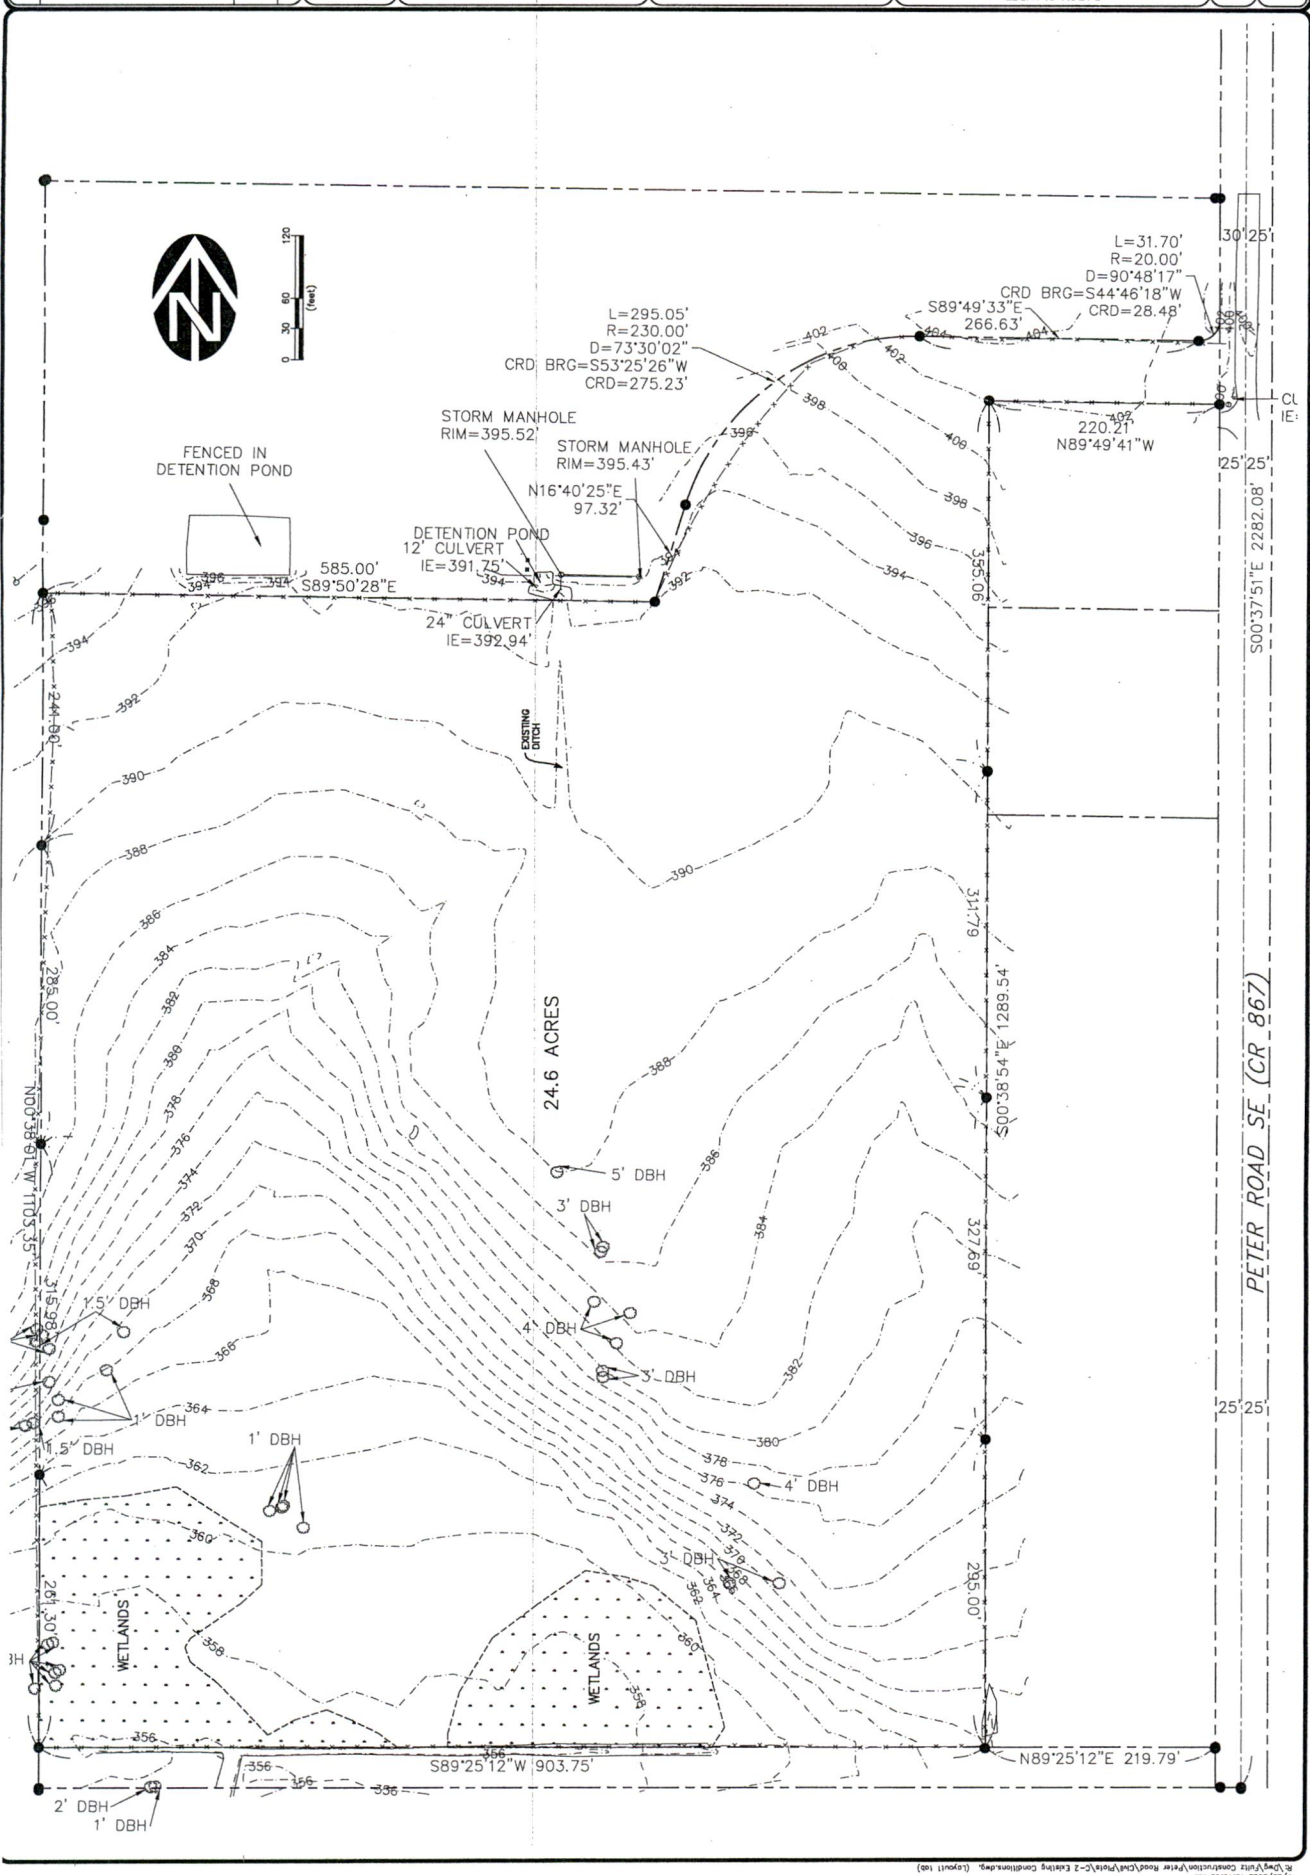

R:\Dmg\Fullz Construction\Peter Reed\CHM\Meta-C-3 Let Layout.dwg (Layout1) tab

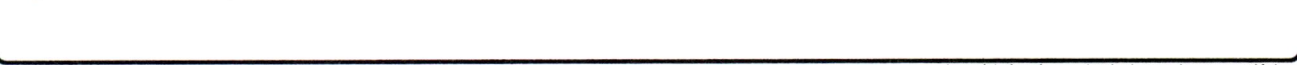

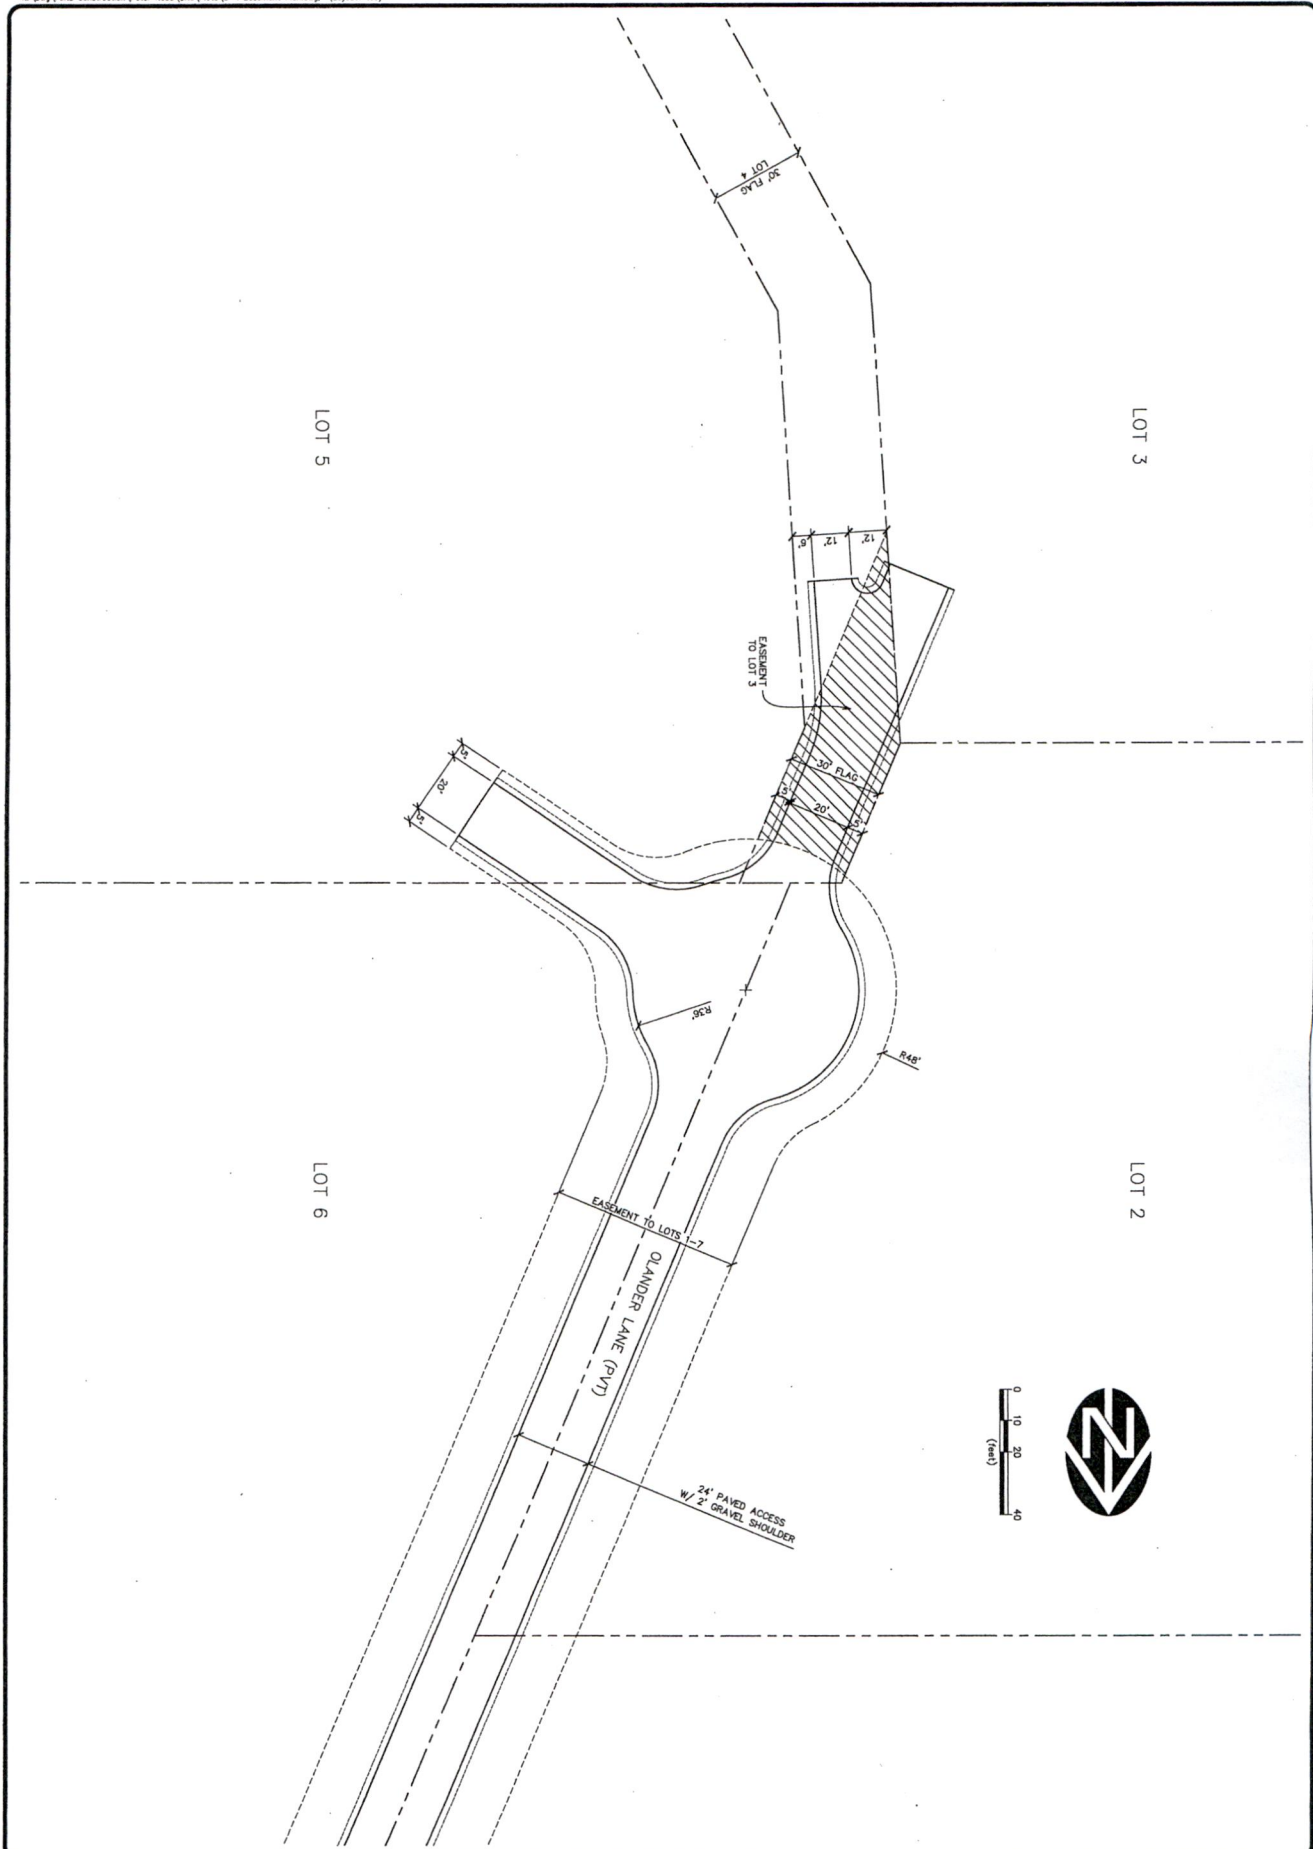

JOB NUMBER 35776.0000.0	DRAWING C-4	DARCY OLANDER SEVEN OAKS ESTATES		 WESTTECH ENGINEERING, INC. CONSULTING ENGINEERS AND PLANNERS 3541 Fairview Industrial Dr. S.E., Suite 100, Salem, OR 97302 Phone: (503) 585-2474 Fax: (503) 585-3986 E-mail: westech@westech-eng.com	 REVIEW STEVEN A. WARD REGISTERED PROFESSIONAL ENGINEER NO. 114,500 EXPIRATION DATE 12/31/2026	VERIFY SCALE BASE IS ONE INCH ON ORIGINAL DRAWING IF NOT ONE INCH ON THE SHEET, ADJUST SCALES ACCORDINGLY			
		DSN. SAW							
		DRN. AR	1						
		CHKD. SAW							
DATE: JUL 2025		NO.	DATE	DESCRIPTION		BY			
				REVISIONS					