



Proposed Master Plan

DATE: 01-27-21

SCALE: 1" = 60'-0"



Project Area: 31.25 Acres

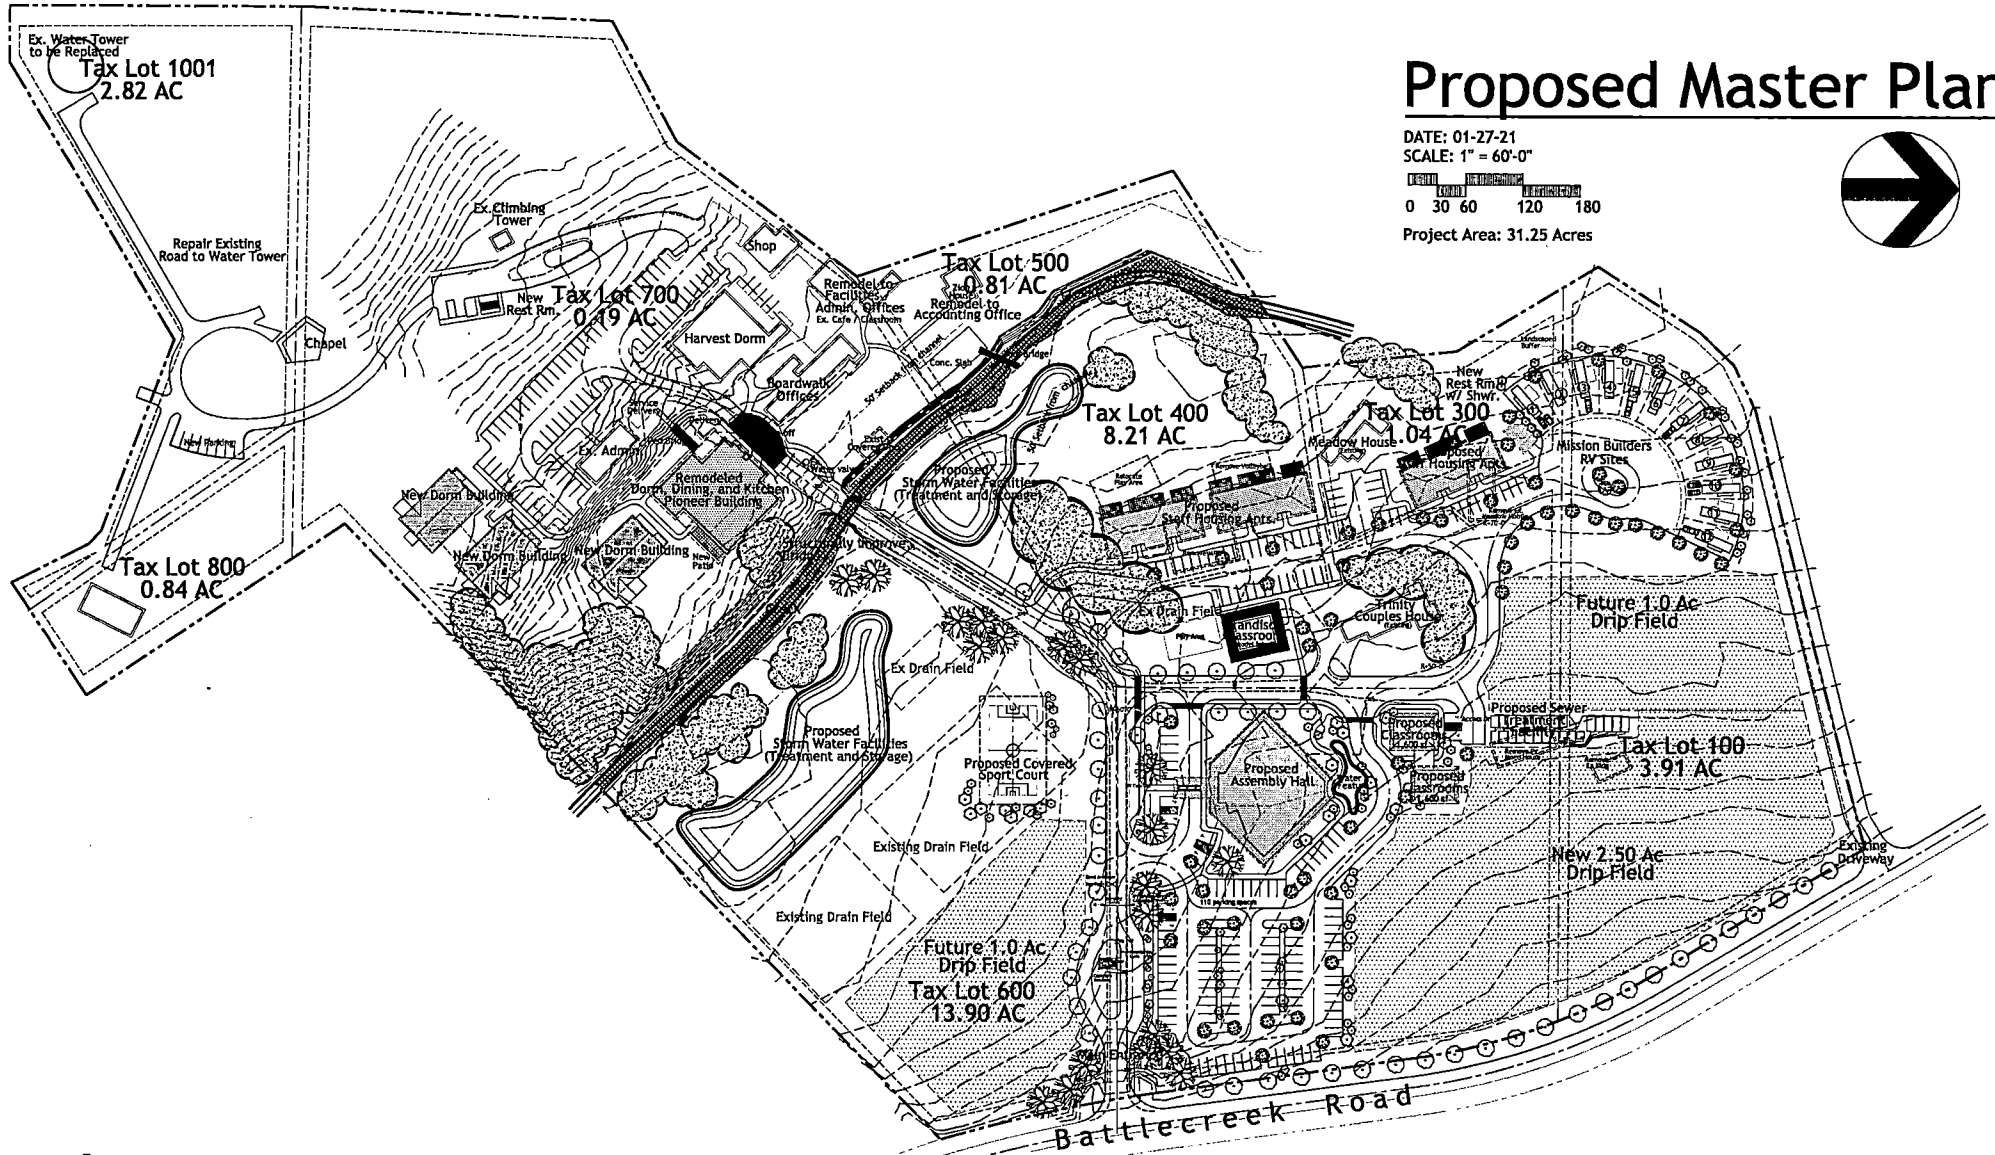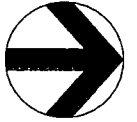

lenity
architecture, inc.

Youth with a Mission

Salem, Oregon

3150 Kettle Court SE, Salem, Oregon 97301
 503 399 1090 503 399 0565 lenityarchitecture.com