


Marion County Land Use Planning and Zoning




12/23/2024, 2:33:21 PM

- | | | | | |
|-----------------------------|-------------------------------|--------------------|-----------------------|-------------------|
| MC Building Outlines - 2016 | County Owned, City Maintained | Commercial | Industrial/Commercial | Urban Development |
| Streams | City Roads | Commercial General | Multi Residential | Urban Transition |
| Perennial | Federal Roads | Commercial Office | Public | County Boundary |
| Roads | Private Roads | EFU | Single Residential | City Boundaries |
| State Roads | Marion County Zoning | Farm Timber | Special Agriculture | Parcels |
| County Roads | Acreage Residential | Industrial | Timber Conservation | |
| Non County Roads | | | | |

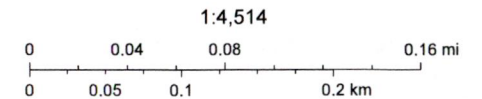


MC-Planning, MC-IT GIS, MC-ASR, MC-IT GIS, MC-IT-GIS, MC-PW, Oregon Metro, Bureau of Land Management, State of Oregon, State of Oregon DOT, State of Oregon GEO, Esri Canada, Esri, HERE, Garmin, INCREMENT P, US

Maps and spatial data made available to the public by Marion County are not legally recorded information and are not intended to be used as such. In no way does Marion County warrant the accuracy, reliability or timeliness of any information provided.

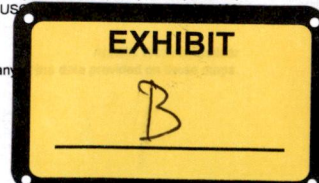

04 1W 23C

04 1W 23C

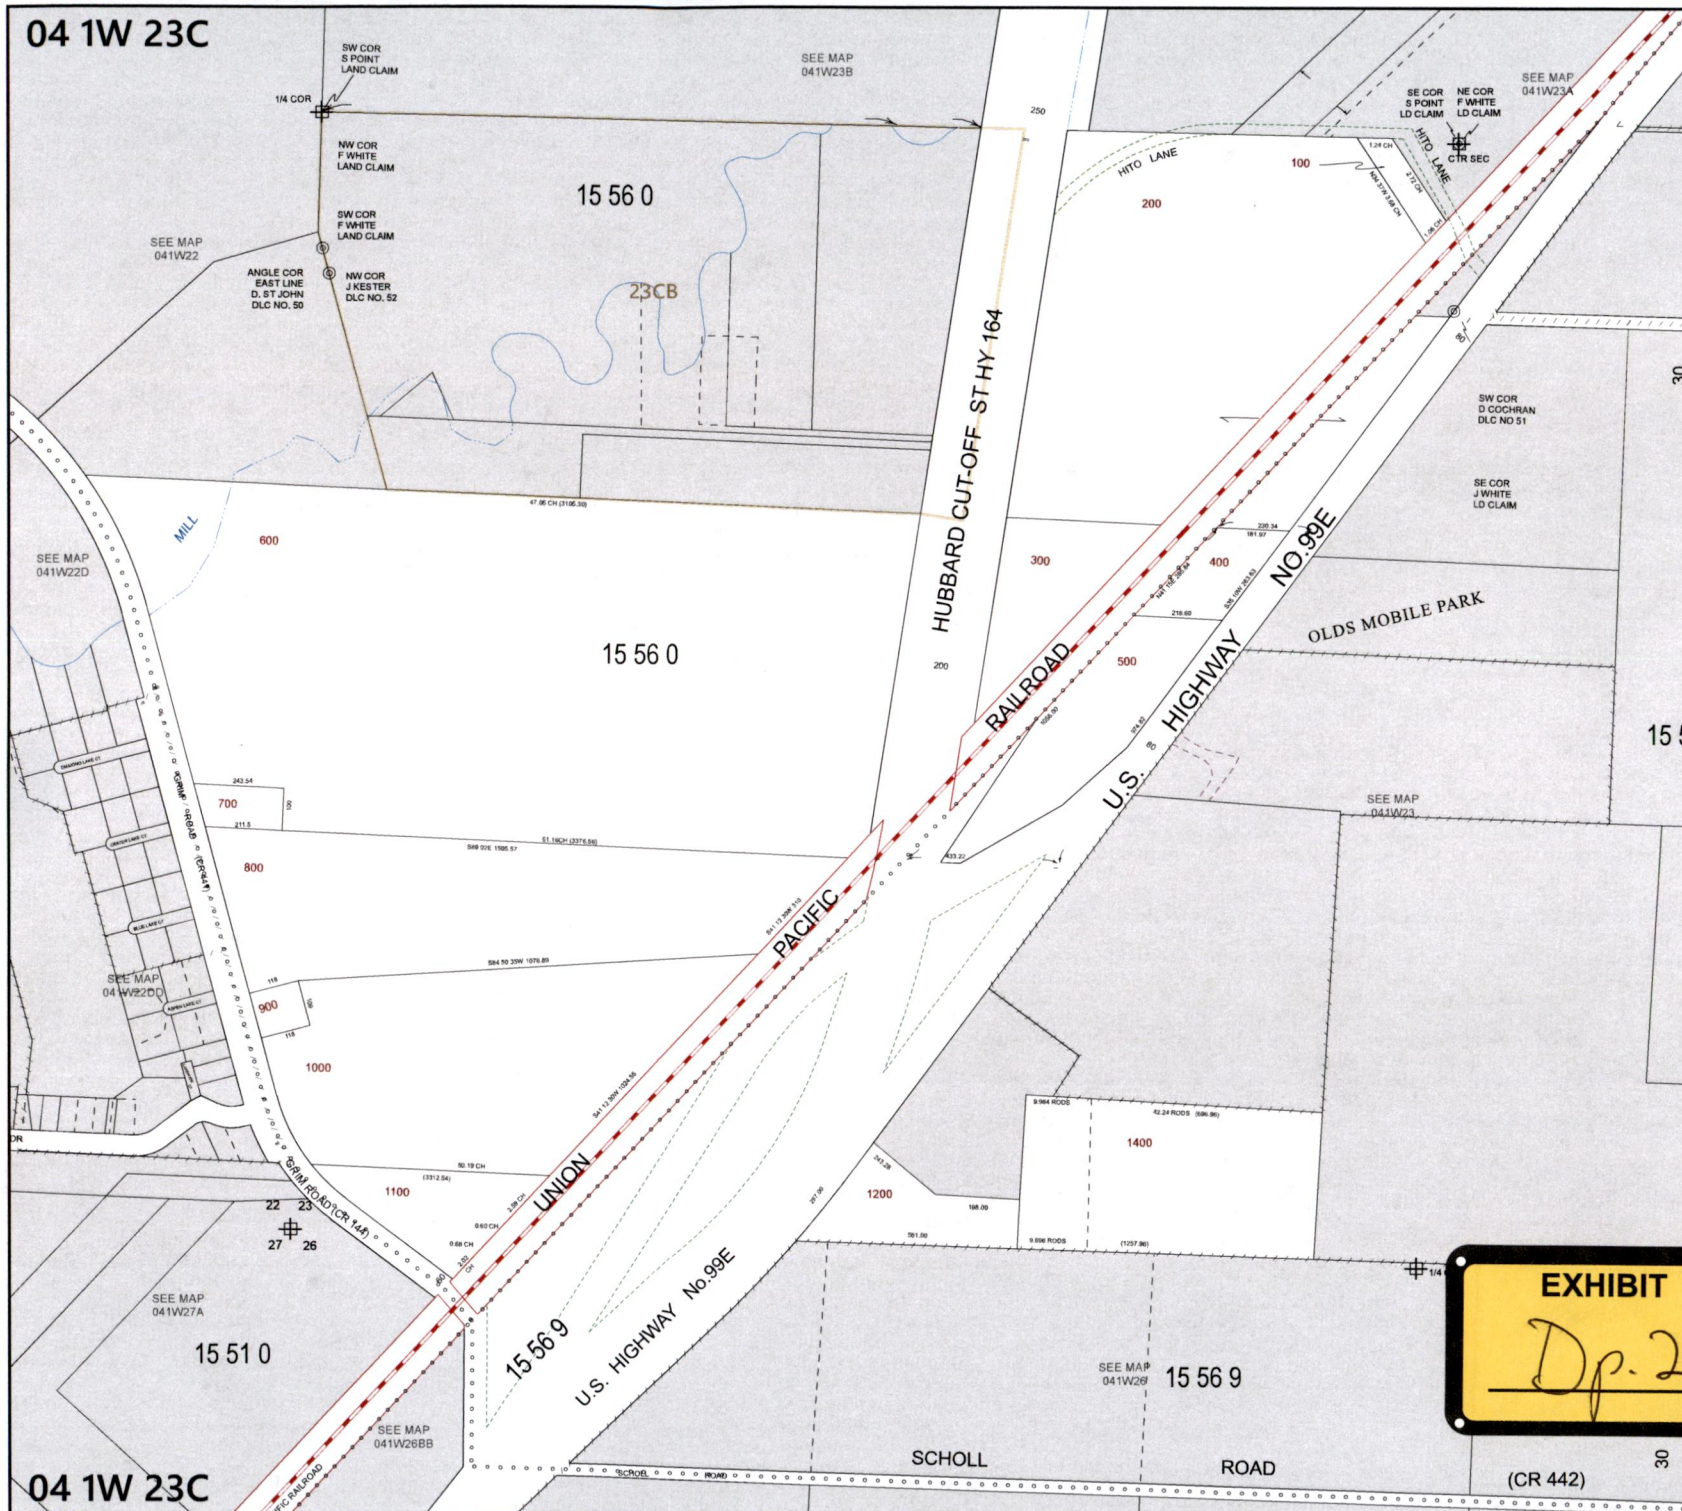

MARION COUNTY, OREGON
 SW1/4 SEC23 T4S R1W W.M.
 SCALE 1" = 200'

LEGEND

LINE TYPES

Taxlot Boundary	Historical Boundary
Road Right-of-Way	Easement
Railroad Right-of-Way	Railroad Centerline
Private Road ROW	Taxcode Line
Subdivision/Plat Bndry	Map Boundary
Waterline - Taxlot Bndry	Waterline - Non Bndry

CORNER TYPES

+ 1/16TH Section Cor.	1/4 Section Cor.
⊙ DLC Corner	16, 15 21, 22 Section Corner


NUMBERS

Tax Code Number
 00 00 0

Acreage 0.25 AC All acres listed are Net Acres, excluding any portions of the taxlot within public ROWs

NOTES

Tick Marks: A tick mark in the road indicates that the labeled dimension extends into the public ROW

 

CANCELLED NUMBERS

1300

DISCLAIMER: THIS MAP WAS PREPARED FOR ASSESSMENT PURPOSES ONLY

Assessors Office
 Cartography Dept

ADDITIONAL MAPS VISIT OUR WEBSITE AT
www.co.marion.or.us

PLOT DATE: 10/16/2020

04 1W 23C

