<b>Contract Revie</b>	ew Sheet	Public Improvement Agree	rements PW-	-6537-25
Title: Curve Signing Vario	us Locations			
Contractor's Name: Mid	Valley Excavation, LLC			
Department: Public Works	<b>Department</b>	Contact:	Alicia Jones	
Analyst: Kathleen George	•	Phone #:	-4388	
	ution		June 30, 2025	
Original Contract Amount:	\$ 208,557.00	Previous Amendme		\$ -
Current Amendment: \$	<del></del> _	Contract Total: \$		Amd% <b>0%</b>
	ederal Funds  Reinstate			nt greater than 25%
Source Selection Method:	20-0255 Invitation to Bio			ITB# <b>PW1625-24</b>
Description of Services or G		<u>.                                      </u>	<u></u>	1 111025 21
Advisory Curve Signs at Var signs and removing and reins as requested by the Engineer	stalling existing signs as cal			•
Desired BOC Session Date:	4/16/2025	Contract should be	be in DocuSign by:	3/26/2025
Agenda Planning Date	4/3/2025	Printed packets d		4/1/2025
Management Update	4/1/2025	- ^	oard Session email:	4/2/2025
BOC Session Presenter(s)	Ryan Crowther	_ Boo apload / Bo	ard Session email.	Code: Y
Bee Session Presenter(e)		ED APPROVALS		
Finance - Contracts	Date	Contract Spec	cialist	Date
Legal Counsel	Date	Chief Admin	strative Officer	Date

Meeting date: 4/16/2	2025				
Department: Public	Works				
,					
Title:	Contract PW-6537-25, Advisory Curve Signs at Various Locations Project				
Management Update/	Work Session Date: 4/1/2025 Audio/Visual aids				
Time Required: 5 min					
Requested Action:	Approve Construction Contract PW-6537-25 between Marion County and Mid Valley Excavation LLC in the amount of \$208,557.00 for the Advisory Curve Signs at Various Locations Project.				
Issue, Description					
& Background:	Mid Valley Excavation LLC is the apparent low bidder for the Advisory Curve Signs at Various Locations project at \$208,557.00.				
	Approving the contract will allow Public Works to construct curve warning signs on various roadway corridors throughout Marion County.				
	Construction is to be completed by June 30th, 2025.				
Financial Impacts:	This is a budgeted expense in the current fiscal year. There is no financial impact to County Departments outside of Public Works.				
Impacts to Department	Entering into this Construction contract does not directly impact any other Marion County				
& External Agencies:	departments.				
List of attachments:	Construction Contract PW-6537-25				
Presenter:	Ryan Crowther				
Department Head Signature:  Digitally signed by Brian Nicholas Date: 2025.03.19 08:24:31 -07'00'					

#### **CONSTRUCTION CONTRACT - PW-6537-25**

THIS CONTRACT, made and entered into by and between MARION COUNTY, A Political Subdivision of the State of Oregon, acting by and through its duly elected, qualified, and acting Board of Commissioners, hereinafter called the "County" and Mid Valley Excavation, LLC, hereinafter called the "Contractor" for the Project entitled: Construction of Advisory Curve Signs at Various Locations.

#### WITNESSETH

Contractor, in consideration of the sum of \$ 208,557.00 (the "Contract Price"), to be paid to the Contractor by County in the manner and at the time hereinafter provided, and in consideration of the other covenants and agreements herein contained, hereby agrees to perform and complete the work herein described and provided for and to furnish all necessary machinery, tools, apparatus, equipment, supplies, materials and labor, and do all things in accordance with the Invitation to Bid, this Construction Contract and other Contract Documents, applicable Plans, the applicable Standard Specifications, the Special Specifications and Bid Bond, all of which are incorporated herein by reference, and in accordance with such alterations and modifications of the same as may be made by the County.

This Agreement shall be binding upon the heirs, executors, administrators, successors and assigns of the Contractor.

- 1. Contractor shall pay all contributions or amounts due the Industrial Accident Fund from such Contractor or Subcontractor incurred in the performance of the contract.
- 2. Contractor shall not permit any lien or claim to be filed or prosecuted against the state, county, school district, municipality, municipal corporation or subdivision thereof, on account of any labor or material furnished.
- 3. Contractor agrees to pay the Department of Revenue all sums withheld from employees pursuant to ORS 316.167.
- 4. Contractor shall indemnify, defend, save and hold harmless Marion County and its officers, employees, agents and volunteers from and against any and all claims, actions, liabilities, damages, losses, or expenses, including attorneys' fees, arising from a tort, as now or hereafter defined in ORS 30.260, caused, or alleged to be caused, in whole or in part, by the negligent or willful acts or omissions of Contractor or any of the officers, agents, employees or subcontractors of the Contractor ("Claims"). It is the specific intention of the Parties that County shall, in all instances, except for Claims arising solely from the negligent or willful acts or omissions of County, be indemnified by the Contractor and subcontractor from and against any and all Claims.

Any such indemnification shall also provide that neither Contractor and subcontractor nor any attorney engaged by Contractor and subcontractor shall defend any claim in the name of Marion County, nor purport to act as legal representative of the Marion County, without the prior written consent of the County's Legal Counsel. The County may, at anytime at its election assume its own defense and settlement in the event that it determines that Contractor is prohibited from defending the County, or the Contractor is not adequately defending the County's interests, or that an important governmental principle is at issue or that it is in the best interests of the County to do so. The County reserves all rights to pursue claims it may have against Contractor if the County elects to assume its own defense.

5. Money due to Contractor under and by virtue of this Contract may be returned for the use of the County; or, in case no money is due, Contractor's surety may be held until such suit or suits, action or actions,

claim or claims for injuries or damages as aforesaid shall have been settled and suitable evidence to that effect furnished to the County; except that money due the Contractor will not be withheld when the Contractor produces satisfactory evidence that Contractor is adequately protected by public liability and property damage insurance.

- 6. In consideration of the faithful performances of all of the obligations, both general and special, herein set out and in consideration of the faithful performance of the Work as set forth in this Contract, the applicable Invitation to Bid, Plans, Specifications, Bid, and all general and detailed specifications and plans which are a part hereof, and in accordance with the directions of the County and to its satisfaction, the County agrees to pay to the said Contractor the amount earned, as determined from the actual quantities of work performed and the prices and other basis of payment specified, and taking into consideration any amounts that may be deductible under the terms of the Contract, and to make such payments in the manner and at the time provided in the Contract.
- 7. In the event the Board of Commissioners of the County reduces, changes, eliminates, or otherwise modifies the funding for any of the services identified, the Contractor agrees to abide by any such decision, including termination of service.
- The County delegates to the Marion County Engineer the authority and responsibility for issuing
  approvals, providing notices, receiving notices, issuing directives, authorizing change orders, and avoiding
  and resolving disputes.
- 9. This contract may be increased by twenty-five (25) percent over the original contract amount to include additional work for the projects specified in the contract, upon mutual agreement of both parties.
- 10. Contractor, its assignees and successors in interest agree to comply with the requirements of the Marion County Public Works Department Federally Funded Transportation Program Title VI Plan, herein incorporated by this reference, as follows:
  - a. Compliance with Regulations.

The Contractor shall comply with the Regulations relative to nondiscrimination in federally assisted programs of the Department of Transportation (hereinafter DOT), Title 49, Code of Federal Regulations, part 21, as they may be amended from time to time, (hereinafter referred to as the Regulations), which are herein incorporated by reference and made a part of this contract.

#### b. Nondiscrimination.

The Contractor, with regard to the Work performed during the contract, shall not discriminate on the grounds of race, color, sex, or national origin in the selection and retention of subcontractors, including procurement of materials and leases of equipment. The Contractor shall not participate either directly or indirectly in the discrimination prohibited by Section 21.5 of the Regulations, including employment practices when the contract covers a program set forth in Appendix B of the Regulations.

c. Solicitations for Subcontracts, including Procurement of Materials and Equipment.

In all solicitations either by competitive bidding or negotiations made by the Contractor for work to be performed under a subcontract, including procurement of materials or leases of equipment, each potential subcontractor or supplier shall be notified by the Contractor of the Contractor's obligations under this Contract and the Regulations relative to nondiscrimination on the ground of race, color, sex, or national origin.

d. Information and Reports.

The Contractor shall provide all information and reports required by the Regulations or directives issued pursuant thereto, and shall permit access to its books, records, accounts, other sources of information and its facilities as may be determined by Marion County or the Oregon Department of Transportation to be pertinent to ascertain compliance with such Regulations, orders and instructions. Where any information required of a contractor is in the exclusive possession of another who fails or refuses to furnish this information, the Contractor shall so certify to Marion County or the Oregon Department of Transportation as appropriate, and shall set forth what efforts it has made to obtain the information.

#### e. Sanctions for Noncompliance.

In the event of the Contractor's noncompliance with the nondiscrimination provisions of this Contract, Marion County and the Oregon Department of Transportation shall impose such contract sanctions as it or the Federal Highway Administration may determine to be appropriate including, but not limited to:

- 1. Withholding of payments to the contractor under the Contract until the Contractor complies, and/or;
- 2. Cancellation, termination, or suspension of the Contract, in whole or in part.

#### 11. Incorporation of Provisions.

The Contractor shall include the provisions of paragraphs (1) through (6) in every subcontract, including procurement of materials and leases of equipment, unless exempt by state or federal Regulations or directives issued pursuant thereto. The Contractor shall take such action with respect to any subcontractor or procurement as Marion County may direct as a means of enforcing such provisions including sanctions for noncompliance.

#### 12. Independent Contractor.

The Contractor is a separate and independently established business, retains sole and absolute discretion over the manner and means of carrying out the Contractor's activities and responsibilities for the purpose of implementing the provisions of this Contract, and maintains the appropriate license/certifications, if required under Oregon Law. Notwithstanding the preceding sentence, County reserves the right to determine schedule for the work to be performed and to evaluate the quality of the completed performance. This Contract shall not be construed as creating an agency, partnership, joint venture, employment relationship or any other relationship between the Parties other than that of independent parties. The Contractor is acting as an "independent contractor" and is not an employee of County, and accepts full responsibility for taxes or other obligations associated with payment for services under this Contract. As an "independent contractor", Contractor will not receive any benefits normally accruing to County employees unless required by applicable law. Furthermore, Contractor is free to contract with other parties for the duration of the Contract.

#### 13. Governing Law and Venue.

Any dispute between the County and the Contractor that arises from or relates to this Contract and that is not resolved under the provisions of Section 00199 of the General Conditions shall be brought and conducted solely and exclusively within the Circuit Court of Marion County; provided, however, if a dispute must be brought in a federal forum, then it shall be brought and conducted solely and exclusively within the United States District Court for the District of Oregon. In no event shall this be construed as a waiver by Marion County on any form of defense or immunity, whether sovereign immunity, governmental immunity, immunity based on the Eleventh Amendment to the Constitution of the United States or otherwise, from any claim or from the jurisdiction of any court. CONTRACTOR BY EXECUTION OF THE CONTRACT HEREBY CONSENTS TO THE IN PERSONAM JURISDICTION OF THE COURTS REFERENCED IN THIS SECTION.

IN WITNESS WHEREOF, the parties hereto have subscribed their names and affixed their respective official seals, as of the day and year first above written.

IN WITNESS WHEREOF, the parties hereto have subscribed their names and affixed their respective official seals, as of the day and year first above written.

### MARION COUNTY SIGNATURES BOARD OF COMMISSIONERS:

Chair		Date	
Commissioner		Date	
Commissioner		Date	
Authorized Signature:			
	Department Director or designee	Date	
Authorized Signature:			
	Chief Administrative Officer	Date	
Reviewed by Signature	:		
	Marion County Legal Counsel	Date	
Reviewed by Signature	:  Marion County Contracts & Procurement		
	Marion County Contracts & Procurement	Date	
MID VALLEY EXCA	VATION, LLC SIGNATURE		
Authorized Cianotum			
Aumonzed Signature:		Date	
TP: 41			

#### MARION COUNTY PUBLIC WORKS

#### **INVITATION TO BID**

**FOR** 

#### THE CONSTRUCTION OF

#### ADVISORY CURVE SIGNS AT VARIOUS LOCATIONS

MARION COUNTY, OREGON

Bid Publication Date: January 15, 2025

Bid Opening: January 29, 2025

MARION COUNTY BID #: PW1625-25

OREGONBUYS BID SOLICITATION #: S-C25102-00012191

ECMS NO. 2025-203 ACCOUNTING PROJECT NO. 106060

#### MARION COUNTY BOARD OF COMMISSIONERS

Danielle Bethell

Commissioner

Colm Willis

Commissioner

**Kevin Cameron** 

Commissioner

Brian Nicholas, Director of Public Works



Electronic copies of this Invitation To Bid and attachments, if any, can be obtained from the Marion County Procurement Portal at the URL:

https://contracts.co.marion.or.us/gateway/

PAGE INTENTIONALLY LEFT BLANK

#### **TABLE OF CONTENTS**

	Page
INTRODUCTION	5
BID SCHEDULE	8
BID CERTIFICATION	9
BID BOND	17
PERFORMANCE BOND	19
LABOR AND MATERIALS PAYMENT BOND	21
DRUG & ALCOHOL TESTING POLICY CERTIFICATION	23
FIRST-TIER SUBCONTRACTOR DISCLOSURE FORM INSTRUCTIONS	25
FIRST-TIER SUBCONTRACTOR DISCLOSURE FORM	26
SAMPLE CONSTRUCTION CONTRACT	27
SPECIAL PROVISIONS Error! Bookmarl	k not defined.
MAPS	46
DIAGRAMS	53

PAGE INTENTIONALLY LEFT BLANK

#### INTRODUCTION

#### 1.1 Description of Work

The construction of Advisory Curve Signs at Various Locations, which includes furnishing treated wood post and aluminum signs. Installing new signs and removing and reinstalling existing signs as called for in the Specifications and such additional Incidental Work as requested by the Engineer. The estimated cost range is \$150,000 to \$300,000.

#### 1.2 Requests for Clarification or Changes

As stated in section 00120.15 of the General Conditions for Marion County, any clarification of Plans and Specifications needed by the Bidder shall be submitted to Marion County at least five days prior to the date of Bid Closing. Failure to request clarification or changes in a timely manner shall be deemed acceptance of all the terms and conditions of the Procurement.

#### 1.3 Time, Place and Methods of Receiving Bids

Submit electronic bids as specified in Special Provisions 00120.45 by 2:00 p.m. on January 29, 2025. Bids will be considered time-stamped and received by the Agency at the time they are uploaded to the Procurement Collaboration Portal at:

#### https://contracts-marioncountygcc.msappproxy.net/gateway/.

It is the Bidder's responsibility to ensure that bids are received by the Agency prior to the stated submission deadline at the specified email or physical address. Bids, withdrawals or modifications submitted after the time set for receiving bids will not be opened or considered.

#### PUBLIC BID OPENING

Electronic bids will be opened and read in Building 1, Marion County Public Works, 5155 Silverton Road NE Salem, Oregon, immediately following Bid Closing. Bid results will be posted by 10:00 a.m. the next business day on the OregonBuys website at https://oregonbuys.gov/bso/.

#### 1.4 Revision or Withdrawal of Bids

Refer to section 00120.60 of the General Conditions for Construction for Marion County.

#### 1.5 Time for Completion of Work

Complete all Work to be done under the Contract no later than June 30, 2025.

Recording of the elapse of Calendar Days, if specified, will begin on the day the Contractor begins On-Site Work as defined in 00110.20.

#### 1.6 Funding

This project is Locally Funded.

#### 1.7 Project Information

Information pertaining to this Project may be obtained from the following person at Marion County Public Works, 5155 Silverton Road NE, Salem, Oregon 97305-3802:

Scott Medvin 503-365-3100 PWContracts@co.marion.or.us

#### 1.8 Bid Guarantee

No bid shall be considered unless it is accompanied by a surety bond, cashier's check, certified check, or irrevocable letter of credit by an insured institution, as defined in ORS 706.008, of the bidder in the amount of ten percent (10%) of the bid per 00120.40(e).

The county shall return the bid security to all bidders upon the execution of the contract. The county shall retain bid security if a bidder who is awarded a contract fails to promptly and properly execute the contract

#### 1.9 Applicable Specifications

The Standard Specifications applicable to the Work on this Project are the <u>2024 Oregon Standard Specifications for Construction</u>, Parts 00200 through 03000, published by the Oregon Department of Transportation (ODOT) and available for download on the ODOT website at: <a href="https://www.oregon.gov/odot/Business/Pages/Standard\_Specifications.aspx">https://www.oregon.gov/odot/Business/Pages/Standard\_Specifications.aspx</a>

The General Conditions applicable to the Work on this Project are the <u>General Conditions for Construction for Marion County (v2021)</u>, Part 00100, available for download on the Marion County website at: <a href="https://www.co.marion.or.us/PW/Engineering/Documents/2024 MCPW General Conditions.pdf">https://www.co.marion.or.us/PW/Engineering/Documents/2024 MCPW General Conditions.pdf</a>.

The Special Provisions applicable to the Work on this Project are enclosed in this Invitation To Bid (ITB). The Special Provisions shall be understood to supersede the Standard Specifications and General Conditions by modification and/or supplement. All number references in the Special Provisions shall be understood to refer to the section or subsection of the Standard Specifications or General Conditions bearing like numbers.

#### 1.10 Prevailing Wage Rate Requirements

This Project is subject to Oregon prevailing wage rate law (BOLI), and any amendments in effect at the time of solicitation. The existing State prevailing wage rates last published at least 10 Calendar Days prior to the Bid Closing apply to this Project, unless modified by Addendum.

#### 1.11 Mandatory Submission Forms

The following forms must be completed, signed and returned with the Bidder's submission package as **one pdf file:** 

- Bid Schedule Attachment A
- Bid Certification Attachment B
- Bid Bond (or other Bid Guarantee as allowed in 00120.40(e)) Attachment C
- Drug and Alcohol Testing Policy Certification Attachment D

#### NOTE: All mandatory submission forms must be combined and submitted as one pdf file.

The following form must be completed, signed and returned within two (2) hours of the Bid Closing:

First-Tier Subcontractor Disclosure Form – Attachment E

The Agency may consider any Bid that does not include the mandatory submission forms identified in this section, filled out completely and appropriately endorsed, to be non-responsive. The Agency reserves the right to waive minor informalities and irregularities in determining the responsiveness of individual Bids. Non-responsive Bids shall not be considered for award.

#### 1.12 Bid Evaluation

The Agency will perform an analysis of the bids to determine if any significantly unbalanced items are to the detriment of the Agency per Section 00120.70 of the General Conditions. The Agency reserves the right to reject any such bid that is mathematically and materially unbalanced. A materially unbalanced bid is when the Agency determines that an award to the Bidder submitting a mathematically unbalanced bid likely will not result in the lowest ultimate cost to the Agency.

#### 1.13 Time Limit of Unsettled Disputes

No action, suit or other legal proceedings shall be maintained by any party thereto against another party hereto upon any claim or cause of action arising out of the Contract or breach thereof or anything done in connection therewith unless commenced within one (1) year of the Final Acceptance of Work under this Contract. All claims or causes of action in any way resulting from this Contract shall be deemed barred unless action or suit thereon shall have been commenced within such time.

#### 1.14 Contract Expiration Date

Contract 2025-203 expires on June 30, 2026



## ADDENDUM #1 TO THE INVITATION TO BID PW1625-25 - CURVE SIGNING VARIOUS LOCATIONS ISSUED ON 1/15/2025 12:00:00 AM

The following information in this addendum, hereby become part of Invitation To Bid. It is essential that all prospective Offerors note the content of this Addendum.

#### A. Clarifications:

The following are the correct quantities of signs (square feet) and post (board feet) for each of the stated projects:

Project 1 200 square feet of signs

Project 5 304 board feet of posts 129.5 square feet of signs

#### Project 6

492.5 square feet of signs

- Sheet 8 location 82\_5.67-5.81-5.86 should have 9 Chevron Right
- Sheet 8 location 82\_5.67-5.81-5.86 should have 2 Sp35 Rider

Project 9 235.5 square feet of signs



# ADDENDUM #2 TO THE INVITATION TO BID PW1625-25 - CURVE SIGNING VARIOUS LOCATIONS ISSUED ON 1/15/2025 12:00:00 AM

The following information in this addendum, hereby become part of Invitation To Bid. It is essential that all prospective Offerors note the content of this Addendum.

#### A. Clarifications:

Bid Opening date extended to February 5, 2025 at 11:15 am.



# ADDENDUM #3 TO THE INVITATION TO BID PW1625-25 - CURVE SIGNING VARIOUS LOCATIONS ISSUED ON 1/15/2025 12:00:00 AM

The following information in this addendum, hereby become part of Invitation To Bid. It is essential that all prospective Offerors note the content of this Addendum.

#### A. Clarifications:

Reschedule bid opening for Wednesday, February 5, 2025, at 2:00 pm PST.

Revision made to sheet S8 of project plans, revising quantities.

Revised Fillable Bill Schedule provided

#### **BID SCHEDULE**

#### Marion County Public Works

#### Advisory Curve Signs at Various Locations Marion County Bid Solicitation #: PW1625-24

OregonBuys Bid Solicitation #: S-C25102-00012191

#### **PROJECT NUMBER 1 - Arbor Grove #416**

ITEM#	DESCRIPTION	QTY	UNITS	UNIT PRICE	AMOUNT
210.100	MOBILIZATION	1.00	Lump Sum	\$2,300.00	\$2,300.00
225.050	TEMPORARY PROTECTION AND DIRECTION OF TRAFFIC	1.00	Lump Sum	\$300.00	\$300.00
225.490	FLAGGERS	57.00	Hour	\$58.00	\$3,306.00
905.100	REMOVE EXISTING SIGNS	1.00	Lump Sum	\$150.00	\$150.00
910.100	WOOD SIGN POSTS	432.00	Foot Board	\$11.50	\$4,968.00
940.620	SIGNS, STANDARD SHEETING, SHEET ALUMINUM	200.00	Square Foot	\$18.50	\$3,700.00

#### ECMS 2025-203 - PROJECT NUMBER 1 \* TOTAL \$14,724.00

#### PROJECT NUMBER 2 - Boones Ferry #11

ITEM#	DESCRIPTION	QTY	UNITS	UNIT PRICE	AMOUNT
210.100	MOBILIZATION	1.00	Lump Sum	\$1,200.00	\$1,200.00
225.050	TEMPORARY PROTECTION AND DIRECTION OF TRAFFIC	1.00	Lump Sum	\$300.00	\$300.00
225.490	FLAGGERS	30.00	Hour	\$58.00	\$1,740.00
905.100	REMOVE EXISTING SIGNS	1.00	Lump Sum	\$150.00	\$150.00
910.100	WOOD SIGN POSTS	208.00	Foot Board	\$11.50	\$2,392.00
940.620	SIGNS, STANDARD SHEETING, SHEET ALUMINUM	103.75	Square Foot	\$18.50	\$1,919.38

#### ECMS 2025-203 - PROJECT NUMBER 2 \* TOTAL \$7,701.38

#### PROJECT NUMBER 3 - Boones Ferry #10

ITEM #	DESCRIPTION	QTY	UNITS	UNIT PRICE	AMOUNT
210.100	MOBILIZATION	1.00	Lump Sum	\$350.00	\$350.00
225.050	TEMPORARY PROTECTION AND DIRECTION OF TRAFFIC	1.00	Lump Sum	\$300.00	\$300.00
225.490	FLAGGERS	6.00	Hour	\$58.00	\$348.00
905.100	REMOVE EXISTING SIGNS	1.00	Lump Sum	\$900.00	\$900.00
910.100	WOOD SIGN POSTS	64.00	Foot Board	\$11.50	\$736.00
940.620	SIGNS, STANDARD SHEETING, SHEET ALUMINUM	22.50	Square Foot	\$18.50	\$416.25

ECMS 2025-203 - PROJECT NUMBER 3 \* TOTAL

\$3,050.25

#### PROJECT NUMBER 4 - Boones Ferry #432

ITEM#	DESCRIPTION	QTY	UNITS	UNIT PRICE	AMOUNT
210.100	MOBILIZATION	1.00	Lump Sum	\$850.00	\$850.00
225.050	TEMPORARY PROTECTION AND DIRECTION OF TRAFFIC	1.00	Lump Sum	\$300.00	\$300.00
225.490	FLAGGERS	15.00	Hour	\$58.00	\$870.00
905.100	REMOVE EXISTING SIGNS	1.00	Lump Sum	\$100.00	\$100.00
910.100	WOOD SIGN POSTS	112.00	Foot Board	\$11.50	\$1,288.00
940.620	SIGNS, STANDARD SHEETING, SHEET ALUMINUM	52.50	Square Foot	\$18.50	\$971.25

ECMS 2025-203 - PROJECT NUMBER 4 \* TOTAL \$4,379.25

#### PROJECT NUMBER 5 - Feller #433

ITEM#	DESCRIPTION	QTY	UNITS	<b>UNIT PRICE</b>	AMOUNT
210.100	MOBILIZATION	1.00	Lump Sum	\$2,100.00	\$2,100.00
225.050	TEMPORARY PROTECTION AND	1.00	Lump Sum	\$300.00	\$300.00
	DIRECTION OF TRAFFIC			φ300.00	φ300.00
225.490	FLAGGERS	39.00	Hour	\$58.00	\$2,262.00
905.100	REMOVE EXISTING SIGNS	1.00	Lump Sum	\$525.00	\$525.00
910.100	WOOD SIGN POSTS	304.00	Foot Board	\$11.50	\$3,496.00
940.620	SIGNS, STANDARD SHEETING, SHEET	129.50	Square Foot	\$18.50	\$2,395.75
	ALUMINUM			Ψ10.00	Ψ2,000.70

ECMS 2025-203 - PROJECT NUMBER 5 \* TOTAL \$11,078.75

#### PROJECT NUMBER 6 - Fern Ridge #82

ITEM#	DESCRIPTION	QTY	UNITS	<b>UNIT PRICE</b>	AMOUNT
210.100	MOBILIZATION	1.00	Lump Sum	\$3,875.00	\$3,875.00
225.050	TEMPORARY PROTECTION AND	1.00	Lump Sum	\$300.00	\$300.00
	DIRECTION OF TRAFFIC			φ300.00	φ300.00
225.490	FLAGGERS	144.00	Hour	\$58.00	\$8,352.00
905.100	REMOVE EXISTING SIGNS	1.00	Lump Sum	\$525.00	\$525.00
910.100	WOOD SIGN POSTS	928.00	Foot Board	\$11.50	\$10,672.00
940.620	SIGNS, STANDARD SHEETING, SHEET ALUMINUM	492.50	Square Foot	\$18.50	\$9,111.25

ECMS 2025-203 - PROJECT NUMBER 6 \* TOTAL \$32,835.25

#### PROJECT NUMBER 7 - Fern Ridge #956

ITEM#	DESCRIPTION	QTY	UNITS	UNIT PRICE	AMOUNT
210.100	MOBILIZATION	1.00	Lump Sum	\$4,100.00	\$4,100.00
225.050	TEMPORARY PROTECTION AND	1.00	Lump Sum	\$300.00	\$300.00
	DIRECTION OF TRAFFIC			φ300.00	φ300.00
225.490	FLAGGERS	156.00	Hour	\$58.00	\$9,048.00
905.100	REMOVE EXISTING SIGNS	1.00	Lump Sum	\$825.00	\$825.00

910.100 WOOD SIGI	N POSTS	1,056.00	Foot Board	\$11.50	\$12,144.00
940.620 SIGNS, STA	NDARD SHEETING, SHEET	537.50	Square Foot	\$18.50	\$9,943.75

#### ECMS 2025-203 - PROJECT NUMBER 7 \* TOTAL \$36,360.75

#### PROJECT NUMBER 8 - Old Mehama #31

ITEM#	DESCRIPTION	QTY	UNITS	<b>UNIT PRICE</b>	AMOUNT
210.100	MOBILIZATION	1.00	Lump Sum	\$2,950.00	\$2,950.00
225.050	TEMPORARY PROTECTION AND	1.00	Lump Sum	\$300.00	\$300.00
	DIRECTION OF TRAFFIC			φ300.00	φ300.00
225.490	FLAGGERS	90.00	Hour	\$58.00	\$5,220.00
905.100	REMOVE EXISTING SIGNS	1.00	Lump Sum	\$1,050.00	\$1,050.00
910.100	WOOD SIGN POSTS	720.00	Foot Board	\$11.50	\$8,280.00
940.620	SIGNS, STANDARD SHEETING, SHEET	321.25	Square Foot	\$18.50	\$5,943.13
	ALUMINUM			Ψ10.50	ψυ,940.10

#### ECMS 2025-203 - PROJECT NUMBER 8 \* TOTAL \$23,743.13

#### **PROJECT NUMBER 9 - River #36**

ITEM #	DESCRIPTION	QTY	UNITS	UNIT PRICE	AMOUNT
210.100	MOBILIZATION	1.00	Lump Sum	\$2,275.00	\$2,275.00
225.050	TEMPORARY PROTECTION AND DIRECTION OF TRAFFIC	1.00	Lump Sum	\$300.00	\$300.00
225.490	FLAGGERS	69.00	Hour	\$58.00	\$4,002.00
905.100	REMOVE EXISTING SIGNS	1.00	Lump Sum	\$525.00	\$525.00
910.100	WOOD SIGN POSTS	496.00	Foot Board	\$11.50	\$5,704.00
940.620	SIGNS, STANDARD SHEETING, SHEET ALUMINUM	235.50	Square Foot	\$18.50	\$4,356.75

#### ECMS 2025-203 - PROJECT NUMBER 9 \* TOTAL \$17,162.75

#### PROJECT NUMBER 10 - Champoeg #12

ITEM#	DESCRIPTION	QTY	UNITS	UNIT PRICE	AMOUNT
210.100	MOBILIZATION	1.00	Lump Sum	\$1,825.00	\$1,825.00
225.050	TEMPORARY PROTECTION AND DIRECTION OF TRAFFIC	1.00	Lump Sum	\$300.00	\$300.00
225.490	FLAGGERS	33.00	Hour	\$58.00	\$1,914.00
905.100	REMOVE EXISTING SIGNS	1.00	Lump Sum	\$600.00	\$600.00
910.100	WOOD SIGN POSTS	384.00	Foot Board	\$11.50	\$4,416.00
940.620	SIGNS, STANDARD SHEETING, SHEET ALUMINUM	170.00	Square Foot	\$18.50	\$3,145.00

ECMS 2025-203 - PROJECT NUMBER 10 \* TOTAL \$12,200.00

#### PROJECT NUMBER 11 - Champoeg #414

ITEM #	DESCRIPTION	QTY	UNITS	UNIT PRICE	AMOUNT
210.100	MOBILIZATION	1.00	Lump Sum	\$1,400.00	\$1,400.00
225.050	TEMPORARY PROTECTION AND DIRECTION OF TRAFFIC	1.00	Lump Sum	\$300.00	\$300.00
225.490	FLAGGERS	45.00	Hour	\$58.00	\$2,610.00
905.100	REMOVE EXISTING SIGNS	1.00	Lump Sum	\$150.00	\$150.00
910.100	WOOD SIGN POSTS	352.00	Foot Board	\$11.50	\$4,048.00
940.620	SIGNS, STANDARD SHEETING, SHEET ALUMINUM	158.75	Square Foot	\$18.50	\$2,936.88

ECMS 2025-203 - PROJECT NUMBER 11 \* TOTAL \$11,444.88

#### PROJECT NUMBER 12 - Case #12

ITEM#	DESCRIPTION	QTY	UNITS	UNIT PRICE	AMOUNT
210.100	MOBILIZATION	1.00	Lump Sum	\$975.00	\$975.00
225.050	TEMPORARY PROTECTION AND DIRECTION OF TRAFFIC	1.00	Lump Sum	\$300.00	\$300.00
225.490	FLAGGERS	18.00	Hour	\$58.00	\$1,044.00
905.100	REMOVE EXISTING SIGNS	1.00	Lump Sum	\$150.00	\$150.00
910.100	WOOD SIGN POSTS	128.00	Foot Board	\$11.50	\$1,472.00
940.620	SIGNS, STANDARD SHEETING, SHEET ALUMINUM	62.50	Square Foot	\$18.50	\$1,156.25

ECMS 2025-203 - PROJECT NUMBER 12 \* TOTAL \$5,097.25

#### PROJECT NUMBER 13 - Stayton #87

ITEM#	DESCRIPTION	QTY	UNITS	UNIT PRICE	AMOUNT
210.100	MOBILIZATION	1.00	Lump Sum	\$275.00	\$275.00
225.050	TEMPORARY PROTECTION AND DIRECTION OF TRAFFIC	1.00	Lump Sum	\$300.00	\$300.00
225.490	FLAGGERS	6.00	Hour	\$58.00	\$348.00
905.100	REMOVE EXISTING SIGNS	1.00	Lump Sum	\$150.00	\$150.00
910.100	WOOD SIGN POSTS	64.00	Foot Board	\$11.50	\$736.00
940.620	SIGNS, STANDARD SHEETING, SHEET ALUMINUM	22.50	Square Foot	\$18.50	\$416.25

ECMS 2025-203 - PROJECT NUMBER 13 \* TOTAL \$2,225.25

#### PROJECT NUMBER 14 - Stayton #32

ITEM#	DESCRIPTION	QTY	UNITS	UNIT PRICE AMO	TNUC
210.100	MOBILIZATION	1.00	Lump Sum	\$775.00	\$775.00

225.050	TEMPORARY PROTECTION AND DIRECTION OF TRAFFIC	1.00	Lump Sum	\$300.00	\$300.00
225.490	FLAGGERS	18.00	Hour	\$58.00	\$1,044.00
905.100	REMOVE EXISTING SIGNS	1.00	Lump Sum	\$375.00	\$375.00
910.100	WOOD SIGN POSTS	192.00	Foot Board	\$11.50	\$2,208.00
940.620	SIGNS, STANDARD SHEETING, SHEET ALUMINUM	64.00	Square Foot	\$18.50	\$1,184.00

ECMS 2025-203 - PROJECT NUMBER 14 \* TOTAL \$5,886.00

#### PROJECT NUMBER 15 - Aumsville #89

ITEM#	DESCRIPTION	QTY	UNITS	UNIT PRICE	AMOUNT
210.100	MOBILIZATION	1.00	Lump Sum	\$2,900.00	\$2,900.00
225.050	TEMPORARY PROTECTION AND	1.00	Lump Sum	\$300.00	\$300.00
225.490	FLAGGERS	78.00	Hour	\$58.00	\$4,524.00
905.100	REMOVE EXISTING SIGNS	1.00	Lump Sum	\$750.00	\$750.00
910.100	WOOD SIGN POSTS	624.00	Foot Board	\$11.50	\$7,176.00
940.620	SIGNS, STANDARD SHEETING, SHEET ALUMINUM	271.25	Square Foot	\$18.50	\$5,018.13

ECMS 2025-203 - PROJECT NUMBER 15 \* TOTAL \$20,668.13

**ECMS 2025-203 - TOTAL EXTENSION** \$208,557.00

#### **BID CERTIFICATION**

The Honorable Board of County Commissioners Marion County Courthouse Salem, Oregon 97301

#### Commissioners:

The Undersigned, hereinafter called the Bidder, declares that the only person or parties interested in this Bid are those named herein; that this Bid Certification is in all respects fair and without fraud; that it is made without collusion with any official or employee of the County, and without any connection or collusion with any person making another certification on this Contract.

The Bidder also certifies to the following:

#### A. Noncollusion:

- The price(s) and amount of this Bid have been arrived at independently and without consultation, communication, or agreement with any other contractor, bidder, or potential bidder except as disclosed on a separately attached statement.
- Neither the price(s) nor the amount of this Bid, and neither the approximate price(s) nor approximate amount of this Bid has been disclosed to any other firm or person who is a bidder or potential bidder, and they will not be disclosed before the opening of bids.
- No attempt has been made or will be made to induce any firm or person to refrain from bidding on this
  contract, to submit a bid higher than this Bid, or to submit any intentionally high or noncompetitive bid or
  other form of complementary bid.
- This Bid is made in good faith and not pursuant to any agreement or discussion with, or inducement from, any firm or person to submit a complementary or other noncompetitive bid.
- The Bidder, its affiliates, subsidiaries, officers, directors, and employees are not currently under investigation by any governmental agency and have not in the last four years been convicted of or found liable for any act, prohibited by State or Federal law in any jurisdiction, involving conspiracy or collusion with respect to bidding on any public contract except as described on a separately attached statement.
- The Bidder understands and acknowledges that the above representations are material and important
  and will be relied on by Marion County, in awarding the contract(s) for which this Bid is submitted. The
  Bidder understands that any misstatement in this Certification is and shall be treated as fraudulent
  concealment from Marion County, of the true facts relating to the submission of bids for this contract.

#### B. Noninvolvement in Any Debarment and Suspension:

The Bidder, its owners, directors, and officers:

- Are not presently debarred, suspended, proposed for debarment, declared ineligible, or voluntarily excluded from covered transactions by any Federal department or agency;
- Have not within a three-year period preceding this Bid been convicted of or had a civil judgment rendered against them for commission of fraud or a criminal offense in connection with obtaining, attempting to obtain, or performing a public (Federal, State, or local) transaction or contract under a public transaction; violation of Federal or State antitrust statutes or commission of embezzlement, theft, forgery, bribery, falsification or destruction of records, making false statements, or receiving stolen property.

- Are not presently indicted for or otherwise criminally or civilly charged by a government entity (Federal, State, or local) with commission of any of the offenses enumerated in the preceding paragraph of this Certification; and
- Have not within a three-year period preceding this Bid had one or more public transactions (Federal, State, or local) terminated for cause or default.

Where the prospective primary participant is unable to certify to any of the statements in this Certification, the prospective primary participant shall attach an explanation to this Bid.

List exceptions in writing on one or more pages, as necessary, with the heading, "Certification Exceptions, Bid Insert," and attach all pages to this Bid Certification. For each exception noted, indicate to whom the exception applies, initiating agency, and date(s) of action.

#### C. Lobbying Activities:

To the best of my knowledge and belief, that:

- No Federal appropriated funds have been paid or will be paid, by or on behalf of the undersigned, to any person for influencing or attempting to influence an employee of any Federal agency, a Member of Congress, an officer or employee of Congress, or an employee of a Member of Congress in connection with the awarding of any Federal contract, the making of any Federal grant, the making of any Federal loan, the entering into of any cooperative agreement, and the extension, continuation, renewal, amendment, or modification of any Federal contract, grant, loan, or cooperative agreement.
- If any funds other than Federal appropriated funds have been paid or will be paid to any person for influencing or attempting to influence an officer or employee of any Federal agency, a Member of Congress, an officer of employee of Congress, or an employee of a Member of Congress in connection with this Federal contract, grant, loan, or cooperative agreement, the undersigned shall complete and submit Standard Form-LLL, "Disclosure Form to Report Lobbying," in accordance with its instructions to the ODOT Procurement Office Construction Contracts Unit, MS# 2-2, 3930 Fairview Industrial Drive SE, Salem, Oregon 97302-1166. Copies of Standard Form-LLL are available at the above location.
- This certification is a material representation of fact upon which reliance was placed when this transaction
  was made or entered into. Submission of this Certification is a prerequisite for making or entering into this
  transaction imposed by Section 1352, Title 31, U.S. Code. Any person who fails to file the required
  Certification shall be subject to a civil penalty of not less than \$10,000 and not more than \$100,000 for
  each such failure.
- The prospective participant also agrees by submitting his or her Bid that he or she shall require that the language of this Certification be inserted in all lower tier subcontracts, which exceed \$100,000 and that all such subrecipients shall certify and disclose accordingly.

#### D. Compliance With Oregon Tax Laws:

• By signature on this Bid, the undersigned hereby certifies under penalty of perjury that the undersigned is authorized to act on behalf of Bidder, that the undersigned has authority and knowledge regarding Bidder's payment of taxes, and that Bidder is, to the best of the undersigned's knowledge, not in violation of any Oregon Tax Laws. For purposes of this certification, "Oregon Tax Laws" means a state tax imposed by ORS 320.005 to 320.150 (Amusement Device Taxes), ORS 403.200 to 403.250 (Tax For Emergency Communications), and ORS Chapters 118 (Inheritance Tax), 314 (Income Tax), 316 (Personal Income Tax), 317 (Corporation Excise Tax), 318 (Corporation Income Tax), 321 (Timber And Forestland Tax), 323 (Cigarettes And Tobacco Products Tax), and the elderly rental assistance program under ORS 310.630 to 310.706, and any local taxes administered by the Department of Revenue under ORS 305.620.

#### E. Employee Drug Testing Program:

Pursuant to ORS 279C.505(2), that the bidder has an employee drug testing program in place, and will
maintain such program for the entire period of this contract. Failure to maintain such program shall
constitute a material breach of contract.

#### F. Nondiscrimination:

Pursuant to ORS 279A.110, that the Bidder has not discriminated and will not discriminate against a
disadvantaged business enterprise, a minority-owned business, a woman-owned business, a business
that a service-disabled veteran owns, or an emerging small business in obtaining any required
subcontracts. The Bidder understands that it may be disqualified from bidding on this public
improvement project if the Agency finds that the Bidder has violated subsection (1) of ORS 279A.110.

#### G. Use of Registered Subcontractors:

 That all subcontractors performing work on this public improvement contract will be registered with the Construction Contractors Board or licensed by the State Landscape Contractors Board in accordance with ORS 701.035 to 701.055 before the subcontractors commence work under this contract.

#### H. Incorporation of All Addenda:

- The Bidder has incorporated into this Bid all Addenda issued for this Project.
- The Bidder understands and acknowledges that the Agency will provide all Addenda only by publishing them on the OregonBuys website. Addenda may be downloaded from the OregonBuys website.
- The Bidder shall be responsible for diligently checking the OregonBuys website for Addenda. Bidders should check the web site at least weekly until one (1) week prior to the designated time to receive bids and daily thereafter.
- By submitting this Bid, the Bidder assumes all risks associated with its failure to access all Addenda
  and waives all claims, suits, and actions against the State, Agency, the Agency's governing
  commission and its members, and their officers, agents, and employees that may arise out of the
  Bidder's failure to access all Addenda, in spite of any contingencies such as website failure, down-time,
  service interruptions, and corrupted, inaccurate, or incomplete Addenda or information.

The Bidder declares that the Bidder has carefully examined the Specifications and other proposed Contract Documents; that the Bidder personally has made an examination of the site of the proposed Work and has made the necessary investigations to determine the conditions to be encountered independently of the indications in the Specifications. The applicable Standard Specifications, General Conditions, Special Provisions, and other Contract Documents bound herewith are by reference a part of this Bid Certification.

The Bidder agrees to accept as full payment for the Work herein proposed or the materials to be furnished the amount computed as determined by the provisions of this Invitation To Bid and based on the following Bid Certification, it being expressly understood that the unit prices listed are independent of the exact quantities involved, where unit prices apply.

The Bidder further declares the total amount of work, expressed in dollars, Bidder's company reasonably believes it is capable of bonding at any one time:  $\frac{1,000,000.00}{1,000,000.00}$ . The Bidder declares the portion of this amount which remains available at time of completion of this form is  $\frac{1,000,000.00}{1,000,000.00}$ .

The Bidder further agrees that the provisions required by ORS 279C.840 shall be included in the Contract.

The Bidder is prequalified on the Oregon Department of Transportation (ODOT) list for the Work categories requested for this Project and has attached proof of prequalification to this Bid.

#### E. Employee Drug Testing Program:

Pursuant to ORS 279C.505(2), that the bidder has an employee drug testing program in place, and will
maintain such program for the entire period of this contract. Failure to maintain such program shall
constitute a material breach of contract.

#### F. Nondiscrimination:

Pursuant to ORS 279A.110, that the Bidder has not discriminated and will not discriminate against a
disadvantaged business enterprise, a minority-owned business, a woman-owned business, a business
that a service-disabled veteran owns, or an emerging small business in obtaining any required
subcontracts. The Bidder understands that it may be disqualified from bidding on this public
improvement project if the Agency finds that the Bidder has violated subsection (1) of ORS 279A.110.

#### G. Use of Registered Subcontractors:

 That all subcontractors performing work on this public improvement contract will be registered with the Construction Contractors Board or licensed by the State Landscape Contractors Board in accordance with ORS 701.035 to 701.055 before the subcontractors commence work under this contract.

#### H. Incorporation of All Addenda:

- The Bidder has incorporated into this Bid all Addenda issued for this Project.
- The Bidder understands and acknowledges that the Agency will provide all Addenda only by publishing them on the OregonBuys website. Addenda may be downloaded from the OregonBuys website.
- The Bidder shall be responsible for diligently checking the OregonBuys website for Addenda. Bidders should check the web site at least weekly until one (1) week prior to the designated time to receive bids and daily thereafter.
- By submitting this Bid, the Bidder assumes all risks associated with its failure to access all Addenda
  and waives all claims, suits, and actions against the State, Agency, the Agency's governing
  commission and its members, and their officers, agents, and employees that may arise out of the
  Bidder's failure to access all Addenda, in spite of any contingencies such as website failure, down-time,
  service interruptions, and corrupted, inaccurate, or incomplete Addenda or information.

The Bidder declares that the Bidder has carefully examined the Specifications and other proposed Contract Documents; that the Bidder personally has made an examination of the site of the proposed Work and has made the necessary investigations to determine the conditions to be encountered independently of the indications in the Specifications. The applicable Standard Specifications, General Conditions, Special Provisions, and other Contract Documents bound herewith are by reference a part of this Bid Certification.

The Bidder agrees to accept as full payment for the Work herein proposed or the materials to be furnished the amount computed as determined by the provisions of this Invitation To Bid and based on the following Bid Certification, it being expressly understood that the unit prices listed are independent of the exact quantities involved, where unit prices apply.

The Bidder further declares the total amount of work, expressed in dollars, Bidder's company reasonably believes it is capable of bonding at any one time:  $\frac{1,000,000.00}{1,000,000.00}$ . The Bidder declares the portion of this amount which remains available at time of completion of this form is  $\frac{1,000,000.00}{1,000,000.00}$ .

The Bidder further agrees that the provisions required by ORS 279C.840 shall be included in the Contract.

The Bidder is prequalified on the Oregon Department of Transportation (ODOT) list for the Work categories requested for this Project and has attached proof of prequalification to this Bid.

PAGE INTENTIONALLY LEFT BLANK

#### **EXPERIENCE / REFERENCES**

The information on this form may be utilized by Marion County to consider whether a Bidder has met the standards of responsibility set forth in ORS279C.375.

Current Contracts in Force/Previous Experience – minimum of three required of similar nature with public sector work.

#### Contract #1

Location (city/state)	Lyons, Oregon
Owners Name	Marion County Public Works
Type of Work	Roadsign removal and replacement
% Completed	100%
Estimated Completion Date	8/31/2023

#### Contract #2

Location (city/state)	Marion County, Oregon
Owners Name	Marion County Public Works
Type of Work	ARTS Curve Warning removal and replacement
% Completed	99%
Estimated Completion Date	2/28/2025

#### Contract #3

Location (city/state)	Marion County, Oregon
Owners Name	Marion County Public Works
Type of Work	Roadsign removal and replacement
% Completed	100%
Estimated Completion Date	7/2/2024

References – minimum of two project owner references and two subcontractor references.

#### #1 Project Owner Reference

Reference Name Don Alexander		
Business or Employer Marion County Public Works		
Telephone 503-365-3169		
Project Name/\$ Amount	ect Name/\$ Amount North Fork Fire Recovery Signing / \$154,536.00	

#### #2 Project Owner Reference

Reference Name	Steven Preszler	
Business or Employer	Marion County Public Works	
Telephone	503-365-3157	
Project Name/\$ Amount	ARTS Curve Warning removal and replacement / \$168,265.00	

#### #1 Subcontractor Reference

Reference Name Eric Anderson	
Business or Employer Marion County Public Works	
Telephone	503-588-7946
Project Name/\$ Amount	Advisory Curve Warning Signs Project, Contract No. PW-1436-24 / \$190,260.25

#### #2 Subcontractor Reference

Reference Name	
Business or Employer	
Telephone	
Project Name/\$ Amount	

The name of the Bido	ler who is submitting this Bid (	Certification is:		
Company:	Mid Valley Excavation, LLC			
	(Print or Type)			
Address:	P.O. Box 541			
	(Print or Type)			
City, State Zip	Sublimity, OR 97385			
	(Print or Type)			
which address is the Contract shall be sen		inications cons	idered with this Bid Certification and with	the
	n is submitted by a partners		this Bid and Bid Certification or of the part persons interested in this Bid Certification	
Michael Nelson, Ge	eneral Manager			
· · · · · · · · · · · · · · · · · · ·	<u> </u>			
Dated this 29th	day of January		, <sub>20</sub> 25	
Construction Contrac	tor's	Mid Valley E	Excavation, LLC	
Board Registration N	umber	Firm Name		
197179		Michael	Velson	
		Signature of I	Bidder	
		Michael Nel	son	
		Name	Print or Type	
		General Man	nager / Owner	
		Title	Print or Type	
		Telephone No	o. <u>503-800-1746</u>	
		Email Addres	ss: mnelson@midvalleyexcavation.com	
		Tax ID # 36-	4731951	
Business Organizatio	n: (Check one)			
☐ Corporation		Company	☐ Joint Venture	
☐ Partnership	☐ Sole Proprietorsh	nip	☐ Other	

#### **BID BOND**

#### KNOW ALL PERSONS BY THESE PRESENTS: that Mid Valley Excavation, LLC

-- hereinafter called the Principal, and <u>Western Surety Company</u>, a Corporation organized and existing under and by virtue of the laws of the state <u>South Dakota</u> duly authorized to do surety business in the State of Oregon as Surety, are held and firmly bound unto Marion County hereinafter called the County, in the penal sum of <u>ten percent of the total amont of the bid----</u> Dollars (<u>\$--10%---</u>), for the payment of which, well and truly to be made, we bind ourselves, our heirs, executors, administrators, successors and assigns, jointly and severally, firmly by these presents.

THE CONDITION OF THIS BOND IS SUCH THAT, WHEREAS, the Principal herein is herewith submitting his or its Bid Proposal for The Construction of Advisory Signs at Various Locations - Bid# PW1625-25 said Bid Proposal, by reference thereto, being hereby made a part hereof.

NOW THEREFORE, if the said Bid Proposal submitted by the said Principal be accepted, and the Contract be awarded to said Principal, and if the said Principal shall execute the proposed Contract as required by the bidding and the Contract Documents within the time set by said Documents, then this obligation shall be void. If the Principal shall fail to execute the proposed Contract, the Surety hereby agrees to pay to the County the penal sum as liquidated damages.

Signed and sealed this 29th day of January, 2025.

A certified copy of the Agent's Power-of-Attorney must be Attached hereto. Mid Valley Excavation, LLC

Principal

By: Michael Nelson

Western Surety Company

Surety

Attorney-in-Fact Richard E. Davis

## Vestern Surety Company

#### POWER OF ATTORNEY - CERTIFIED COPY

Bond No. 67329617

Know All Men By These Presents, that WESTERN SURETY COMPANY, a corporation duly organized and existing under the laws of the State of South Dakota, and having its principal office in Sioux Falls, South Dakota (the "Company"), does by these presents make, constitute and appoint \_Richard Edward Davis

its true and lawful attorney(s)-in-fact, with full power and authority hereby conferred, to execute, acknowledge and deliver for and on its behalf as Surety, bonds for:

Principal: Mid Valley Excavation, LLC

Obligee: County of Marion County

Amount: \$1,000,000.00

and to bind the Company thereby as fully and to the same extent as if such bonds were signed by the Vice President, sealed with the corporate seal of the Company and duly attested by its Secretary, hereby ratifying and confirming all that the said attorney(s)-infact may do within the above stated limitations. Said appointment is made under and by authority of the following bylaw of Western Surety Company which remains in full force and effect.

"Section 7. All bonds, policies, undertakings, Powers of Attorney or other obligations of the corporation shall be executed in the corporate name of the Company by the President, Secretary, any Assistant Secretary, Treasurer, or any Vice President or by such other officers as the Board of Directors may authorize. The President, any Vice President, Secretary, any Assistant Secretary, or the Treasurer may appoint Attorneys in Fact or agents who shall have authority to issue bonds, policies, or undertakings in the name of the Company. The corporate seal is not necessary for the validity of any bonds, policies, undertakings, Powers of Attorney or other obligations of the corporation. The signature of any such officer and the corporate seal may be printed by facsimile."

This Power of Attorney may be signed by digital signature and sealed by a digital or otherwise electronic-formatted corporate seal under and by the authority of the following Resolution adopted by the Board of Directors of the Company by unanimous written consent dated the 27th day of April, 2022:

If Bond No. 67329617	is not issue	ed on or before mid	lnight of Apr	11 29th, 2025	, all
authority conferred in this Power of Att	orney shall expire	and terminate.			
in Witness Whereof, Western Sure	ty Company has o	aused these prese	nts to be signed	by its Vice Presiden	t, Larry Kasten, and its
corporate seal to be affixed this2	oth day of _	January			A. T. Olahar Sandin
30 C (C X			WEGTE	DM CHDET	Y COMPANY
是 人			WESTE	NN SUREI	COMPANY
STATE OF SOUTH DAKOTA				Jun /	nt.
COUNTY OF MINNEHAHA				Larry	Kasten, Vice President
COUNTY OF WINNESPARA					A Charles and the Control
On this 29th day of	January	, in the year	2025 , bef	ore me, a notary pub	ic personally appeared
Larry Kasten, who being to me duly	La lore weller a second	and all a Torontonia	3 42 3 3	* * *	and bearented appeared

NOTARY PUBLIC SEAL SOUTH DAKOTA My Commission Expires February 12, 2027

I the undersigned officer of Western Surety Company, a stock corporation of the State of South Dakota, do hereby certify that the attached Power of Attorney is in full force and effect and is irrevocable, and furthermore, that Section 7 of the bylaws of the Company as set forth in the Power of Attorney is now in force.

In testimony whereof, I have hereunto set my hand and seal of Western Surety Company this \_\_\_\_ 29th January 2025

Larry Kasten, Vice President

Notary Public - South Dakota

To validate bond authenticity, go to www.cnasurety.com > Owner/Obligee Services > Validate Bond Coverage. Form F5306-5-2023

PAGE INTENTIONALLY LEFT BLANK

Bond No.	72717099	
----------	----------	--

### PERFORMANCE BOND (NOTE: CONTRACTORS MUST USE THIS FORM, NOT A SURETY COMPANY FORM)

#### KNOW BY ALL PERSONS BY THESE PRESENTS:

We the undersigned	Mid Valley Excavation, LLC	as PRINCIPAL	(hereinafter cailed
	stern Surety Company a corporation		
	Dakota duly authorized		
	of approved surety companies		
underwriting limitations a	s published in the Federal Reg	ister by the audit staff of t	he Bureau of Accounts and
	tment and is of the appropriate		
	ETY, hereby hold and firmly		
successors and assigns,	jointly and severally to pay to two hundred eight thousand amount of <u>fifty-seven and no/100s</u>	MARION COUNTY as C	BLIGEE (hereinafter called
United States of America.		Dollars (\$208,557.	00) in lawful money of the
Officed States of America.	•		
WHEREAS, the CON	TRACTOR entered into a contra	act with MARION COUNTY	dated March 6
described as follows: Mario	act is hereunto annexed and m Construction of Advisory Curve Warning Sig on County Procurement Portal Solicitation N	io. PW1625-25	
1,211, 2,122,222		e de la compania del compania del compania de la compania del compania del compania de la compania del compania	
	the condition of this obligation		
	the undertakings, covenants,		
	ormed its obligations thereunde		
	rce and effect until the expira	이 마음하는 사이들은 여자 나는 사람이 가득하는 이 이 가게 하는 것이다. 이 기술이 되었다고 있다고 있다고 있다.	사용 사용 사용 등에 가지 않는 것이 되었다면 하는 사람들이 되었다면 하는 것이 없는 것이 없다면 하는 것이다.
under the Contract, which	inst Principal arising out of said	d Contract of for as long a	as CONTRACTOR IS liable
under the contract, which	icver is later.		

Whenever CONTRACTOR shall be declared by MARION COUNTY to be in default under the Contract Documents for the project described herein, the SURETY may promptly remedy the default, or shall promptly complete the project in accordance with the Contract Documents and the project Specifications with a contractor approved by MARION COUNTY. SURETY, for value received, further stipulates and agrees that all changes, extensions of time, alterations, or additions to the terms of the Contract or Specifications for \_\_\_\_\_\_ are within the scope of the SURETY's undertaking on this bond, and SURETY hereby waives notice of any such change, extension of time, alteration or addition to the terms of the \_\_\_\_\_\_ or to the Work or to the Specifications. Any such change, extension of time, alteration or addition to the terms of the \_\_\_\_\_\_ or to the Work or to the Specifications shall automatically increase the obligation of the Surety hereunder in a like amount, provided that such increase shall not exceed twenty-five percent (25%) of the original amount of the obligation without the consent of the Surety.

This obligation shall continue to bind the PRINCIPAL and SURETY, notwithstanding successive payments made hereunder, until the full amount of the obligation is exhausted.

No right of action shall accrue on this bond to or for the use of any person or corporation other than MARION COUNTY, its respective heirs, executors, administrators, successors or assigns.

If more than one SURETY is on this bond, each SURETY hereby agrees that it is jointly and severally liable for obligations on this bond.

IN	WITNESS W	VHEREOF, we have	ve hereunto set our hands and seals this 6th day or		
March		2025			
Mostorn	Surety Com	nany	Mid Valley Excavation, LLC		
Western Surety Company SURETY			CONTRACTOR		
By: Richa	d E. Davis	ch Ch	By: Mh Nelm		
Title: Attor	ney-in-Fact		Title: Owner		
465 Divisi	on St NE		P.O. Box 541		
Street Add	ress		Street Address		
Salem	OR	97301	Sublimity, OR 97385		
City	State	ZIP	City State ZIP		
503-779-	1850		503-800-1746		
Phone Number			Phone Number		

## Western Surety Company

#### POWER OF ATTORNEY APPOINTING INDIVIDUAL ATTORNEY-IN-FACT

Know All Men By These Presents, That WESTERN SURETY COMPANY, a South Dakota corporation, is a duly organized and existing corporation having its principal office in the City of Sioux Falls, and State of South Dakota, and that it does by virtue of the signature and seal herein affixed hereby make, constitute and appoint

#### Edward E Davis, Richard E Davis, Individually

of Salem, OR, its true and lawful Attorney(s)-in-Fact with full power and authority hereby conferred to sign, seal and execute for and on its behalf bonds, undertakings and other obligatory instruments of similar nature

#### - In Unlimited Amounts -

and to bind it thereby as fully and to the same extent as if such instruments were signed by a duly authorized officer of the corporation and all the acts of said Attorney, pursuant to the authority hereby given, are hereby ratified and confirmed.

This Power of Attorney is made and executed pursuant to and by authority of the By-Law printed on the reverse hereof, duly adopted, as indicated, by the shareholders of the corporation.

In Witness Whereof, WESTERN SURETY COMPANY has caused these presents to be signed by its Vice President and its corporate seal to be hereto affixed on this 23rd day of June, 2021.

WESTERN SURETY COMPANY

Paul T. Bruflat, Vice President

State of South Dakota County of Minnehaha S 55

On this 23rd day of June, 2021, before me personally came Paul T. Bruflat, to me known, who, being by me duly sworn, did depose and say: that he resides in the City of Sioux Falls, State of South Dakota; that he is the Vice President of WESTERN SURETY COMPANY described in and which executed the above instrument; that he knows the seal of said corporation; that the seal affixed to the said instrument is such corporate seal; that it was so affixed pursuant to authority given by the Board of Directors of said corporation and that he signed his name thereto pursuant to like authority, and acknowledges same to be the act and deed of said corporation.

My commission expires

March 2, 2026

M. BENT

NOTARY PUBLIC

SOUTH DAKOTA

M. Dont Notone Bublic

#### CERTIFICATE

I, L. Nelson, Assistant Secretary of WESTERN SURETY COMPANY do hereby certify that the Power of Attorney hereinabove set forth is still in force, and further certify that the By-Law of the corporation printed on the reverse hereof is still in force. In testimony whereof I have hereunto subscribed my name and affixed the seal of the said corporation this 6th day of March, 2025.



WESTERN SURETY COMPANY

C. Nelson, Assistant Secretary

Form F4280-7-2012


Go to www.cnasurety.com > Owner / Obligee Services > Validate Bond Coverage, if you want to verify bond authenticity.

#### **Authorizing By-Law**

#### ADOPTED BY THE SHAREHOLDERS OF WESTERN SURETY COMPANY

This Power of Attorney is made and executed pursuant to and by authority of the following By-Law duly adopted by the shareholders of the Company.

Section 7. All bonds, policies, undertakings, Powers of Attorney, or other obligations of the corporation shall be executed in the corporate name of the Company by the President, Secretary, and Assistant Secretary, Treasurer, or any Vice President, or by such other officers as the Board of Directors may authorize. The President, any Vice President, Secretary, any Assistant Secretary, or the Treasurer may appoint Attorneys in Fact or agents who shall have authority to issue bonds, policies, or undertakings in the name of the Company. The corporate seal is not necessary for the validity of any bonds, policies, undertakings, Powers of Attorney or other obligations of the corporation. The signature of any such officer and the corporate seal may be printed by facsimile.

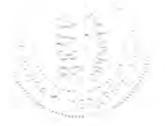

### LABOR AND MATERIALS PAYMENT BOND (NOTE: CONTRACTOR MUST USE THIS FORM, NOT A SURETY COMPANY FORM)

#### KNOW ALL PERSONS BY THESE PRESENTS:

The condition of this obligation is such that whereas the PRINCIPAL entered into a contract with MARION COUNTY dated March 6, 2025, which contract is hereunto annexed and made a part hereof, for accomplishment of the project described as follows: The Construction of Advisory Curve Warning Signs at Various Locations Marion County Procurement Portal Solicitation No. PW1

NOW THEREFORE, if the PRINCIPAL shall promptly make payments to all persons, firms, subcontractors, corporations and/or others furnishing materials for or performing labor in the prosecution of the Work provided for in the aforesaid \_\_\_\_\_\_\_, and any authorized extension or modification thereof, including all amounts due for materials, equipment, mechanical repairs, transportation, tools and services consumed or used in connection with the performance of such Work, and for all labor performed in connection with such Work whether by subcontractor or otherwise, and all other requirements imposed by law, then this obligation shall become null and void; otherwise this obligation shall remain in full force and effect, until the expiration of any statutes of limitation or ultimate repose applicable to claims against Principal arising out of said Contract or for as long as CONTRACTOR is liable under the Contract, whichever is later, subject, however, to the following conditions:

- A claimant is as specified in ORS 279C.600 to 279C.620.
- 2. The above-named PRINCIPAL and SURETY hereby jointly and severally agree with the OBLIGEE and its assigns that every claimant as above-specified, who has not been paid in full, may sue on this bond for the use of such claimant, prosecute the suit to final judgment in accordance with ORS 279C.610 for such sum or sums as may be justly due claimant, and have execution thereon. The OBLIGEE shall not be liable for the payment of any judgment, costs, expenses or attorneys' fees of any such suit.

PROVIDED, FURTHER, that SURETY for the value received, hereby stipulates and agrees that all changes, extensions of time, alterations to the terms of the \_\_\_\_\_\_\_ or to Work to be performed thereunder or the Specifications accompanying the same shall be within the scope of the SURETY's undertaking on this bond, and SURETY does hereby waive notice of any such change, extension of time, alteration or addition to the terms of the \_\_\_\_\_\_\_ or to the Work or to the Specifications. Any such change, extension of time, alteration or addition to the terms of the contract or to the Work or to the Specifications shall automatically increase the obligation of the SURETY hereunder in a like amount, provided that the total of such increases shall not exceed twenty-five percent (25%) of the original amount of the obligation without the consent of the SURETY.

This obligation shall continue to bind the PRINCIPAL and SURETY, notwithstanding successive payments made hereunder, until the full amount of the obligation is exhausted, or if the full amount of the obligation is not

exhausted and no claim is pending resolution, until such time as no further claims can be made pursuant to law with regard to the above-described project, by any claimant specified in ORS 279C.600.

If more than one SURETY is on this bond, each SURETY hereby agrees that it is jointly and severally liable for all obligations of this bond.

IN WITNESS WHEREOF, we have here , 20 25 .	eunto set our hands and seals this 6th day of March
Western Surety Company SURETY By: Richard E. Davis	Mid Valley Excavation, LLC CONTRACTOR  By: MA New
Title: Attorney-in-Fact	Title: Owner
465 Division St NE	P. P.O. Box 541
Street Address	Street Address
Salem, OR 97301	Sublimity, OR 97385
City, State Zip	
503-779-1850	503-800-1746
Phone Number	Phone Number

# Western Surety Company

# POWER OF ATTORNEY APPOINTING INDIVIDUAL ATTORNEY-IN-FACT

Know All Men By These Presents, That WESTERN SURETY COMPANY, a South Dakota corporation, is a duly organized and existing corporation having its principal office in the City of Sioux Falls, and State of South Dakota, and that it does by virtue of the signature and seal herein affixed hereby make, constitute and appoint

# Edward E Davis, Richard E Davis, Individually

of Salem, OR, its true and lawful Attorney(s)-in-Fact with full power and authority hereby conferred to sign, seal and execute for and on its behalf bonds, undertakings and other obligatory instruments of similar nature

# - In Unlimited Amounts -

and to bind it thereby as fully and to the same extent as if such instruments were signed by a duly authorized officer of the corporation and all the acts of said Attorney, pursuant to the authority hereby given, are hereby ratified and confirmed.

This Power of Attorney is made and executed pursuant to and by authority of the By-Law printed on the reverse hereof, duly adopted, as indicated, by the shareholders of the corporation.

In Witness Whereof, WESTERN SURETY COMPANY has caused these presents to be signed by its Vice President and its corporate seal to be hereto affixed on this 23rd day of June, 2021.

WESTERN SURETY COMPANY

Paul T. Bruflat, Vice President

State of South Dakota County of Minnehaha

ss

On this 23rd day of June, 2021, before me personally came Paul T. Bruflat, to me known, who, being by me duly sworn, did depose and say: that he resides in the City of Sioux Falls, State of South Dakota; that he is the Vice President of WESTERN SURETY COMPANY described in and which executed the above instrument; that he knows the seal of said corporation; that the seal affixed to the said instrument is such corporate seal; that it was so affixed pursuant to authority given by the Board of Directors of said corporation and that he signed his name thereto pursuant to like authority, and acknowledges same to be the act and deed of said corporation.

My commission expires

March 2, 2026

M. BENT
NOTARY PUBLIC SEAL SOUTH DAKOTA SEAL

M Rent Notary Public

# CERTIFICATE

I, L. Nelson, Assistant Secretary of WESTERN SURETY COMPANY do hereby certify that the Power of Attorney hereinabove set forth is still in force, and further certify that the By-Law of the corporation printed on the reverse hereof is still in force. In testimony whereof I have hereunto subscribed my name and affixed the seal of the said corporation this 6th day of March, 2025.



WESTERN SURETY COMPANY

L. Nelson, Assistant Secretary

Form F4280-7-2012


Go to www.cnasurety.com > Owner / Obligee Services > Validate Bond Coverage, if you want to verify bond authenticity.

# **Authorizing By-Law**

# ADOPTED BY THE SHAREHOLDERS OF WESTERN SURETY COMPANY

This Power of Attorney is made and executed pursuant to and by authority of the following By-Law duly adopted by the shareholders of the Company.

Section 7. All bonds, policies, undertakings, Powers of Attorney, or other obligations of the corporation shall be executed in the corporate name of the Company by the President, Secretary, and Assistant Secretary, Treasurer, or any Vice President, or by such other officers as the Board of Directors may authorize. The President, any Vice President, Secretary, any Assistant Secretary, or the Treasurer may appoint Attorneys in Fact or agents who shall have authority to issue bonds, policies, or undertakings in the name of the Company. The corporate seal is not necessary for the validity of any bonds, policies, undertakings, Powers of Attorney or other obligations of the corporation. The signature of any such officer and the corporate seal may be printed by facsimile.

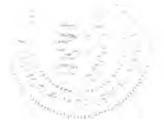

# DRUG & ALCOHOL TESTING POLICY CERTIFICATION

Has your firm established and implemented a drug and alcohol policy and testing program that compoRS 279C.505 for public improvement contracts?	olies with
<u>X</u> Yes No	
I hereby certify that the information provided on this form is true and accurate to the best of my knowle	dge.
Please print or type:	
Company Name Mid Valley Excavation, LLC	
Name/Title Michael Nelson, General Manager	
Address P.O. Box 541, Sublimity, OR 97385	
Signature _ <i>Wichael Nelson</i>	
Date 1/29/2025	

PAGE INTENTIONALLY LEFT BLANK

# FIRST-TIER SUBCONTRACTOR DISCLOSURE FORM INSTRUCTIONS

# Instructions for Submitting Form

Submittal of the First-Tier Subcontractor Disclosure Form is mandatory for all public improvement project bids estimated to exceed \$100,000. Submit the First-Tier Subcontractor Disclosure Form in one of the following manners:

- By filling out the Subcontractor Disclosure Form included in this Invitation To Bid and submitting it together with the Bid at the time and place designated for receipt of Bids.
- By filling out the Subcontractor Disclosure Form included in this Invitation To Bid and submitting it to Tim Beaver, Procurement Specialist, Marion County Public Works, 5155 Silverton Road NE Salem, Oregon 97305-3802, NOT LATER THAN two (2) working hours after the time Bids are due.
- By filling out the Subcontractor Disclosure Form included in this Invitation To Bid and emailing it to PWContracts@co.marion.or.us **NOT LATER THAN** two (2) working hours after the time Bids are due.

# Instructions for First-Tier Subcontractor Disclosure

Use the First-Tier Subcontractor Disclosure Form to disclose all subcontracts included in the Bid that are equal to or greater than the following:

- 1. Five percent (5%) of the total project Bid or \$15,000, whichever is greater, or
- 2. \$350,000 regardless of the percentage of the total project Bid

Disclose the following information for each subcontractor:

- The name of the subcontractor
- The category of work that the subcontractor will be performing
- The dollar amount of the subcontract

If your Bid includes no subcontractors or if your Bid includes no contracts that are equal to or greater than the disclosure criteria, above, you are still required to submit the form, with the appropriate box checked or enter "NONE" on the first line.

THE AGENCY MUST REJECT BIDS if the Bidder fails to submit the disclosure form with this information by the stated deadline.

# FIRST-TIER SUBCONTRACTOR DISCLOSURE FORM

Project Name ADVISORY CURVE SIGNS AT VARIOUS LOCATIONS; PW1625-25

ECMS Contract # 2025-203	
Bid Opening Date 1/29/2025	
Name of Bidding Contractor Mid Valley Excavation, LLC	
☐ CHECK THIS BOX IF YOU WILL NOT BE USING ANY FIRS  ARE NOT SUBJECT TO THE DISCLOSURE REQUIREMENTS  FIRST-TIER SUBCONTR.	S (SEE INSTRUCTIONS).
Zumar Industries, Inc.	\$31,284.00
Category of Work	φ ι, 2 ε ι ι ε ε
Aluminum Sign Manufacturer/Supplier (Material Only - No Lab	por)
Firm Name	Dollar Amount
Category of Work	
Firm Name	Dollar Amount
riiii Name	Dollar Amount
Category of Work	
Firm Name	Dollar Amount
Category of Work	
Firm Name	Dollar Amount
T in Name	Bolidi / tillount
Category of Work	
Firm Name	Dollar Amount
Category of Work	
Fire Name	Dallas Assessed
Firm Name	Dollar Amount
Category of Work	,

(Attach additional sheets as necessary)

# **SPECIAL PROVISIONS**

# **PART 00100 - GENERAL CONDITIONS**

Replace "PART 00100 – GENERAL CONDITIONS" of the <u>2024 Oregon Standard Specifications for Construction</u> with the following:

<u>General Conditions for Construction for Marion County, v2024,</u> a Supplemental Specification published by Marion County on the Marion County Public Works Engineering Division website at <a href="http://www.co.marion.or.us/PW/Engineering">http://www.co.marion.or.us/PW/Engineering</a> and included in these Special Provisions by reference.

# SECTION 00110 - ORGANIZATION, CONVENTIONS, ABBREVIATIONS, AND DEFINITIONS

Comply with Section 00110 of the General Conditions modified as follows.

**00110.05(e) Reference to Websites** - Add the following bullet list to the end of this subsection:

- American Traffic Safety Services Association (ATSSA) www.atssa.com
- ODOT Construction Section Qualified Products List (QPL) www.oregon.gov/ODOT/Construction/Pages/Qualified-Products.aspx

# SECTION 00120 - BIDDING REQUIREMENTS AND PROCEDURES

Comply with Section 00120 of the General Conditions.

# SECTION 00130 - AWARD AND EXECUTION OF CONTRACT

Comply with Section 00130 of the General Conditions modified as follows:

**00130.10 Award of Contract** – Replace the last paragraph with the following:

Notice of Award will be sent within 14 Calendar Days after the opening of Bids.

# SECTION 00140 - SCOPE OF WORK

Comply with Section 00140 of the General Conditions.

# **SECTION 00150 - CONTROL OF WORK**

Comply with Section 00150 of the General Conditions modified as follows:

**00150.50(c)** Contractor Responsibilities – Replace the bullet that begins "Determine the exact location before excavating within ..." with the following bullet:

• Determine the exact location before excavating within the tolerance zone according to OAR 952-001-0090(3)(c).

Add the following to the end of the bullet list:

 When power lines overhang the work area, maintain the minimum vertical clearance between power lines and equipment according to the Occupational Safety and Health Administration's "Table A – Minimum Clearance Distances".

Add the following subsection:

**00150.50(f) Utility Information (No Anticipated Conflicts)** - There are no anticipated conflicts with the various utilities located within the project corridors.. The Contractor is responsible to follow rules adopted by the Oregon Utility Notification Center, as set forth in OAR 952-001-0010 through OAR 952-001-0090.

## SECTION 00160 - SOURCE OF MATERIALS

Comply with Section 00160 of the General Conditions.

# **SECTION 00165 - QUALITY OF MATERIALS**

Comply with Section 00165 of the General Conditions.:

# SECTION 00170 - LEGAL RELATIONS AND RESPONSIBILITIES

Comply with Section 00170 of the General Conditions modified as follows:

**00170.03 Furnishing Right-of-Way permits** – At the end of the subsection add the following:

**Agency Provided Permits** – Marion County will provide the ODOT Work in Right of Way permit for Hwy 22. **Contractor Provided Permits** – The contractor is required to obtain a City of Salem Work in Right of Way permit.

The work in Public Right of Way application is available at:

https://www.cityofsalem.net/business/building-in-salem/help/apply-for-a-work-in-public-right-of-way-permit

 Senior Traffic Technician Ron Atkins
 503-588-6211 Ext. 7359 radkins@cityofsalem.net

**00170.70(a) Insurance Coverages** – Add the following after the first paragraph:

Insurance	Combined Single	Annual Aggregate
Coverages per Occurrence	Limit	Limit

\$2,000,000 Commercial General Liability \$1,000,000

 Commercial Auto Liability \$1,000,000 (Aggregate limit not required)

# **SECTION 00180 - PROSECUTION AND PROGRESS**

Comply with Section 00180 of the General Conditions modified as follows:

Add the following subsection:

00180.40(c) Specific Limitations - Limitations of operations specified in these Special Provisions include, but are not limited to, the following:

Limitations	Subsection
Cooperation with Utilities	00150.50
Contract Time	00180.50(h)
Right-of-Way and Access Delays	00180.65
Closed Lanes	00220.40(e)(1)
Special Events	00220.40(e)(2)(b)
Opening Sections to Traffic	00744.51

The Contractor shall be aware of and subject to schedule limitations in the Standard Specifications that are not listed in this subsection.

# **00180.41 Project Work Schedules** - Add the following paragraph:

The Contractor shall submit a Type **B** schedule.

Add the following subsection:

00180.50(h) Contract Time - The Contractor shall complete all Work to be done under the Contract not later than June 30, 2025

00180.80(d) Basis for Adjustment of Contract Time - Replace the second to the last bullet in this subsection with the following bullet:

Reasonably predictable weather conditions; or

**00180.85(b) Liquidated Damages** - Replace the first paragraph with the following:

Marion County will sustain damage if the Work required under the Contract is not completed within the specified Contract Time. The actual damage the County will sustain will be impossible to accurately determine. Therefore, the Contractor agrees to pay to the County, not as a penalty but as liquidated the following:

The amount of \$1050 for each Calendar Day used in excess of the Contract Time or adjusted Contract Time for all Work under the Contract.

Calendar Day amounts are applicable when the Contract Time is expressed on the Calendar Day or fixed date basis.

# **SECTION 00190 – MEASUREMENT OF PAY QUANTITIES**

Comply with Section 00190 of the General Conditions.

# SECTION 00199 - DISAGREEMENT, PROTESTS, AND CLAIMS

Comply with Section 00199 of the General Conditions.

# **SECTION 00195 - PAYMENT**

Comply with Section 00195 of the General Conditions.

# **SECTION 00196 - PAYMENT FOR EXTRA WORK**

Comply with Section 00196 of the General Conditions.

# **SECTION 00197 - PAYMENT FOR FORCE ACCOUNT WORK**

Comply with Section 00197 of the Standard Specifications.

# **SECTION 00199 - DISAGREEMENTS, PROTESTS AND CLAIMS**

Comply with Section 00199 of the General Conditions.

# **SECTION 00210 - MOBILIZATION**

Comply with Section 00210 of the Standard Specifications.

# **SECTION 00220 - ACCOMMODATIONS FOR PUBLIC TRAFFIC**

Comply with Section 00220 of the Standard Specifications modified as follows:

**00220.40(e)(1) Closed Lanes** - Replace this subsection, except for the subsection number and title, with the following:

One traffic Lane may be closed when allowed, shown, or directed during the following periods of time except as specified in 00220.40(e)(2):

# **April 1 through October 15**

Daily, Monday through /Friday, between 7:00 a.m. and 7:00 p.m.

# October 16 through March 31

Daily, Monday through Friday, from ½ hour after daylight to ½ hour before sunset.

# SECTION 00221 - COMMON PROVISIONS FOR WORK ZONE TRAFFIC CONTROL

Comply with Section 00221 of the Standard Specifications modified as follows:

00221.98 Payment Method "B" Lump Sum Basis – In the second paragraph delete 00223.

## SECTION 00223 - WORK ZONE TRAFFIC CONTROL LABOR AND VEHICLES

Comply with Section 00223 of the Standard Specifications modified as follows:

**00223.90 Payment** – Delete the following bid items:

# **SECTION 00280 - EROSION AND SEDIMENT CONTROL**

Comply with Section 00280 of the Standard Specifications modified as follows:

**00280.00 Scope** – Replace the second paragraph with the following:

This Work also consists of providing temporary erosion and sediment control (ESC) measures and furnishing, installing, maintaining, inspecting, and removing ESC throughout the Project. Furnish erosion control measures that prevent debris and petroleum products from entering any waters of the state, U.S., or inlets. The contractor shall implement Best Management Practices (BMP) for Construction.

Add the following paragraph to the end of this subsection:

Erosion Control Inspection, comply with 00280.62(a).

The Agency's NPDES 1200-CA permit is not applicable to this Project. Comply with all applicable conditions of Section 00280.

00280.06 Erosion and Sediment Control Manager - Delete this subsection.

**00280.62** Inspecting and Monitoring – Delete the paragraph that begins "Inspect the Project Site...".

**00280.62(b)** Rainfall – Add the following to the end of this subsection:

The closest on-line rain gauges are located as follows:

Champoeg Road NE, Case Road NE, Arbor Grove Road NE, River Road N, Boones Ferry Road NE, and Feller Road NE: <a href="https://www.wunderground.com/weather/us/or/aurora">https://www.wunderground.com/weather/us/or/aurora</a>

Fern Ridge Road SE, Old Mehama Road SE, Stayton Road SE, and Aumsville Road SE: <a href="https://www.wunderground.com/history/daily/us/or/aumsville">https://www.wunderground.com/history/daily/us/or/aumsville</a>

# **SECTION 00290 - ENVIRONMENTAL PROTECTION**

Comply with Section 00290 of the Standard Specifications modified as follows:

Add the following subsection:

# 00290.30(7) Water Quality:

- Implement containment measures adequate to prevent pollutants from entering waters of the State or U.S or inlets. Such pollutants include but are not limited to construction and demolition materials, waste spoils, fuel or petroleum products.
- Refuel and service equipment at least 150 feet from any waters of the state, U.S., or storm inlet.

# Add the following subsection:

- **(8) Treated Wood** Treated wood includes any wood treated with any pesticide or wood preservatives. Do not use lumber, or other wood products that are treated or preserved with pesticidal compounds below the ordinary high water (OHW) or as part of an in-water or over-water structure, except as described below:
  - Store treated wood shipped to the Project out of contact with standing water and wet soil and protected from precipitation.
  - Visually inspect each load and piece of treated wood. Reject for use in or above aquatic environments if visible residues, bleeding of preservative, preservative-saturated sawdust, contaminated soil, or other matter is present.
  - During demolition of treated wood, ensure that no treated wood debris falls into the water. If treated wood debris does fall into the water, remove it immediately.
  - Store removed treated wood debris in appropriate dry storage areas, at least 150 feet away from the

# **00290.36(a) Migratory Birds** - Add the following to the end of this subsection:

Do not disturb migratory bird nesting habitat (shrubs, trees, and structures), or clear vegetation from March 1 to September 1 of each year without prior written approval from the Engineer. Notify the Engineer, in writing, a minimum of 10 Calendar Days prior to starting activities that could harm nesting birds.

(1) Bird Management - Bird management activities to comply with the Migratory Bird Treaty Act (16 U.S.C. 703 712) will be performed by the Agency. Ensure that the Agency and its permitted agents have access to the project area, as needed to prevent migratory bird nesting. Nesting prevention may include daily bird harassment and the installation and maintenance of devices that exclude birds.

Do not disturb migratory bird nesting habitats (shrubs, trees, and structures), or clear vegetation from March 1 to September 1 of each calendar year without prior written approval from the Engineer. Notify the Engineer, in writing, a minimum of 10 Calendar Days prior to starting activities that could harm nesting birds.

# SECTION 00905 - REMOVAL AND REINSTALLATION OF EXISTING SIGNS

Comply with Section 00905 of the Standard Specifications.

# **SECTION 00910 - WOOD SIGN POSTS**

Comply with Section 00910 of the Standard Specifications modified as follows:

**00910.00 Scope** – Add the following paragraph

Marion County will stake sign locations, 14 days prior to the contractor calling for locates. Notify Eric Anderson of the locate schedule at:

- Office 503-588-7946
- Cell 503-930-1739

**00910.10 Materials** – At the end of the subsection add the following:

Furnish zinc coated or galvanized flanged hex head lag screws as the contractor elects.

**00910.40 Post Holes** – Add the following paragraph:

Excavate hole 12" larger in diameter than the diagonal position of the post.

Embed posts to a minimum depth of:

- Four feet for 4" by 4" post
- Five feet for 6" by 6" post

Back fill with soil meeting the specification of 00330.13.

# SECTION 00940 - SIGNS

Add the following subsection:

**00940.12 Sign Coatings** - Furnish all new signs on the Project with a shop-applied anti-graffiti coating on both the background and legend sheeting according to 02910.70, regardless of substrate material.

**00940.40 General** - Add the following sentence to the end of the paragraph that begins "Fabricate all components...":

For signs that require anti-graffiti coating, fabricate all components of each individual sign with sheeting and anti-graffiti coating from the same supplier to ensure that all components are compatible and are warrantable by the manufacturer.

**00940.47 Sign Erecting** - Add the following paragraph to the end of this subsection:

Trim and remove branches, vegetation, or other materials obstructing the visibility of signs by Public Traffic, as directed.

**00940.90** Payment – At the end of this subsection add the following:

No separate or additional payment will be made for:

- Anti-graffiti coating of signs.
- Trimming and removing branches

# **SECTION 02910 - SIGN MATERIALS**

Comply with Section 02910 of the Standard Specifications modified as follows:

Add the following subsection:

# 02910.70 Anti-Graffiti Coating for Signs:

- (a) General Use anti-graffiti coating from the QPL. Apply anti-graffiti coating over both the background and legend sheeting, per the manufacturer's recommendation.
- **(b) Acceptance** Furnish a quality compliance certificate according to 00165.35, certifying that the antigraffiti coating used is an acceptable product on the QPL.

# Marion County Advisory Curve Signing at Various Locations ECMS Number 2025-203

FOR ALL PROJECTS:

# TRAFFIC CONTROL

Lane Closure Hours – See Special Provision 00220.40(e)(1).

**Lane Closure Details** – Install temporary single lane closure according to Standard Drawing TM841 and TM850.

Temporary Protection and Direction of Traffic – Payment will be according to 00221.98.

# **PERMANENT SIGNING**

Wood Post Sign Supports – Install wood post sign supports according to Standard Drawing TM670.

**Sign Installation** – Install signs according to Standard Drawing TM200

**Sign Locations** – Marion County will stake sign locations in the field; supplemental information is provided in Details Sheets 2B-2 and 2B-3 and the Location Maps and Sign Details S1-S24

# Project #1 Arbor Grove Rd NE Rd#: 416

PROJECT ITEM	DESCRIPTION	QUANTITY	UNITS
210.100	MOBILIZATION	1.00	LUMP SUM
225.050	TEMPORARY PROTECTION AND DIRECTION OF TRAFFIC	1.00	LUMP SUM
225.490	FLAGGERS	57.00	HOUR
905.100	REMOVE EXISTING SIGNS	1.00	LUMP SUM
910.100	WOOD SIGN POSTS	432.00	FBM
940.620	SIGNS, STANDARD SHEETING, SHEET ALUMINUM	182.00	SQUARE FOOT

# Project #2 Boones Ferry Rd NE Rd#:11

PROJECT ITEM	DESCRIPTION	QUANTITY	UNITS
210.100	MOBILIZATION	1.00	LUMP SUM

225.050	TEMPORARY PROTECTION AND DIRECTION OF TRAFFIC	1.00	LUMP SUM
225.490	FLAGGERS	30.00	HOUR
905.100	REMOVE EXISTING SIGNS	1.00	LUMP SUM
910.100	WOOD SIGN POSTS	208.00	FBM
940.620	SIGNS, STANDARD SHEETING, SHEET ALUMINUM	103.75	SQUARE FOOT

# Project #3 Boones Ferry Rd NE Rd#:10

PROJECT ITEM	DESCRIPTION	QUANTITY	UNITS
210.100	MOBILIZATION	1.00	LUMP SUM
225.050	TEMPORARY PROTECTION AND DIRECTION OF TRAFFIC	1.00	LUMP SUM
225.490	FLAGGERS	6.00	HOUR
905.100	REMOVE EXISTING SIGNS	1.00	LUMP SUM
910.100	WOOD SIGN POSTS	64.00	FBM
940.620	SIGNS, STANDARD SHEETING, SHEET ALUMINUM	22.50	SQUARE FOOT

# Project #4 Boones Ferry Rd NE Rd#:432

PROJECT ITEM	DESCRIPTION	QUANTITY	UNITS
210.100	MOBILIZATION	1.00	LUMP SUM
225.050	TEMPORARY PROTECTION AND DIRECTION OF TRAFFIC	1.00	LUMP SUM
225.490	FLAGGERS	15.00	HOUR
905.100	REMOVE EXISTING SIGNS	1.00	LUMP SUM
910.100	WOOD SIGN POSTS	112.00	FBM

940.620 SIGNS, STANDARD SHEETING, SHEET ALUMINUM	52.5	SQUARE FOOT
--	------	----------------

# Project #5 Feller Rd NE Rd#: 433

PROJECT ITEM	DESCRIPTION	QUANTITY	UNITS
210.100	MOBILIZATION	1.00	LUMP SUM
225.050	TEMPORARY PROTECTION AND DIRECTION OF TRAFFIC	1.00	LUMP SUM
225.490	FLAGGERS	39.00	HOUR
905.100	REMOVE EXISTING SIGNS	1.00	LUMP SUM
910.100	WOOD SIGN POSTS	288.00	FBM
940.620	SIGNS, STANDARD SHEETING, SHEET ALUMINUM	140.75	SQUARE FOOT

# Project #6 Fern Ridge Rd NE Rd#: 82

PROJECT ITEM	DESCRIPTION	QUANTITY	UNITS
210.100	MOBILIZATION	1.00	LUMP SUM
225.050	TEMPORARY PROTECTION AND DIRECTION OF TRAFFIC	1.00	LUMP SUM
225.490	FLAGGERS	144.00	HOUR
905.100	REMOVE EXISTING SIGNS	1.00	LUMP SUM
910.100	WOOD SIGN POSTS	928.00	FBM
940.620	SIGNS, STANDARD SHEETING, SHEET ALUMINUM	492.50	SQUARE FOOT

# Project #7 Fern Ridge Rd SE Rd#: 956

210.100	MOBILIZATION	1.00	LUMP SUM
225.050	TEMPORARY PROTECTION AND DIRECTION OF TRAFFIC	1.00	LUMP SUM
225.490	FLAGGERS	156.00	HOUR
905.100	REMOVE EXISTING SIGNS	1.00	LUMP SUM
910.100	WOOD SIGN POSTS	1056.00	FBM
940.620	SIGNS, STANDARD SHEETING, SHEET ALUMINUM	537.50	SQUARE FOOT

# Project #8 Old Mehama Rd SE Rd#: 31

PROJECT ITEM	DESCRIPTION	QUANTITY	UNITS
210.100	MOBILIZATION	1.00	LUMP SUM
225.050	TEMPORARY PROTECTION AND DIRECTION OF TRAFFIC	1.00	LUMP SUM
225.490	FLAGGERS	90.00	HOUR
905.100	REMOVE EXISTING SIGNS	1.00	LUMP SUM
910.100	WOOD SIGN POSTS	720.00	FBM
940.620	SIGNS, STANDARD SHEETING, SHEET ALUMINUM	321.25	SQUARE FOOT

# Project #9 River Rd NE Rd#: 36

PROJECT ITEM	DESCRIPTION	QUANTITY	UNITS
210.100	MOBILIZATION	1.00	LUMP SUM
225.050	TEMPORARY PROTECTION AND DIRECTION OF TRAFFIC	1.00	LUMP SUM
225.490	FLAGGERS	69.00	HOUR
905.100	REMOVE EXISTING SIGNS	1.00	LUMP SUM

910.100	WOOD SIGN POSTS	496.00	FBM
940.620	SIGNS, STANDARD SHEETING, SHEET ALUMINUM	258.50	SQUARE FOOT

# Project #10 Champoeg Rd NE Rd#: 12

PROJECT ITEM	DESCRIPTION	QUANTITY	UNITS
210.100	MOBILIZATION	1.00	LUMP SUM
225.050	TEMPORARY PROTECTION AND DIRECTION OF TRAFFIC	1.00	LUMP SUM
225.490	FLAGGERS	33.00	HOUR
905.100	REMOVE EXISTING SIGNS	1.00	LUMP SUM
910.100	WOOD SIGN POSTS	384.00	FBM
940.620	SIGNS, STANDARD SHEETING, SHEET ALUMINUM	170.00	SQUARE FOOT

# Project #11 Champoeg Rd NE Rd#: 414

PROJECT ITEM	DESCRIPTION	QUANTITY	UNITS
210.100	MOBILIZATION	1.00	LUMP SUM
225.050	TEMPORARY PROTECTION AND DIRECTION OF TRAFFIC	1.00	LUMP SUM
225.490	FLAGGERS	45.00	HOUR
905.100	REMOVE EXISTING SIGNS	1.00	LUMP SUM
910.100	WOOD SIGN POSTS	352.00	FBM
940.620	SIGNS, STANDARD SHEETING, SHEET ALUMINUM	158.75	SQUARE FOOT

# Project #12 Case Rd NE Rd#:12

PROJECT ITEM	DESCRIPTION	QUANTITY	UNITS
210.100	MOBILIZATION	1.00	LUMP SUM
225.050	TEMPORARY PROTECTION AND DIRECTION OF TRAFFIC	1.00	LUMP SUM
225.490	FLAGGERS	18.00	HOUR
905.100	REMOVE EXISTING SIGNS	1.00	LUMP SUM
910.100	WOOD SIGN POSTS	128.00	FBM
940.620	SIGNS, STANDARD SHEETING, SHEET ALUMINUM	62.50	SQUARE FOOT

# Project #13 Stayton Rd SE Rd#: 87

PROJECT ITEM	DESCRIPTION	QUANTITY	UNITS
210.100	MOBILIZATION	1.00	LUMP SUM
225.050	TEMPORARY PROTECTION AND DIRECTION OF TRAFFIC	1.00	LUMP SUM
225.490	FLAGGERS	6.00	HOUR
905.100	REMOVE EXISTING SIGNS	1.00	LUMP SUM
910.100	WOOD SIGN POSTS	64.00	FBM
940.620	SIGNS, STANDARD SHEETING, SHEET ALUMINUM	22.50	SQUARE FOOT

# Project #14 Stayton Rd SE Rd#: 32

PROJECT ITEM	DESCRIPTION	QUANTITY	UNITS
210.100	MOBILIZATION	1.00	LUMP SUM
225.050	TEMPORARY PROTECTION AND DIRECTION OF TRAFFIC	1.00	LUMP SUM
225.490	FLAGGERS	18.00	HOUR

905.100	REMOVE EXISTING SIGNS	1.00	LUMP SUM
910.100	WOOD SIGN POSTS	192.00	FBM
940.620	SIGNS, STANDARD SHEETING, SHEET ALUMINUM	64.00	SQUARE FOOT


# Project #15 Aumsville Hwy Rd#: 89

PROJECT ITEM	DESCRIPTION	QUANTITY	UNITS
210.100	MOBILIZATION	1.00	LUMP SUM
225.050	TEMPORARY PROTECTION AND DIRECTION OF TRAFFIC	1.00	LUMP SUM
225.490	FLAGGERS	78.00	HOUR
905.100	REMOVE EXISTING SIGNS	1.00	LUMP SUM
910.100	WOOD SIGN POSTS	624.00	FBM
940.620	SIGNS, STANDARD SHEETING, SHEET ALUMINUM	271.25	SQUARE FOOT

# MARION COUNTY DEPARTMENT OF PUBLIC WORKS

PLANS FOR PROPOSED PROJECT SIGNING

# ADVISORY CURVE SIGNING AT VARIOUS LOCATIONS

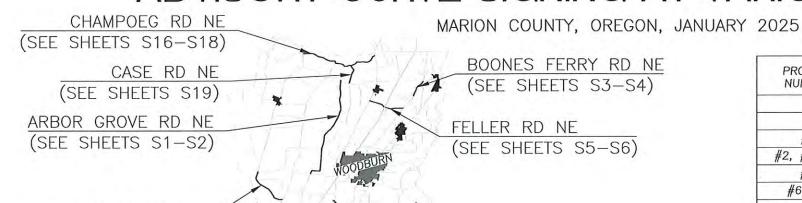

BOONES FERRY RD NE

RIVER RD N (SEE SHEETS S14-S15)

PROJECT		SHEET INDEX
NUMBER	SHEET NUMBER	SHEET TITLE
	1A	COVER SHEET, SHEET INDEX
	2B1-2B3	DETAILS
#1	S1-S2	SIGNING - ARBOR GROVE RD NE
#2, #3, #4	S3-S4	SIGNING - BOONES FERRY RD NE
#5	S5-S6	SIGNING - FELLER RD NE
#6, #7	S7-S10	SIGNING - FERN RIDGE RD SE
#8	S11-S13	SIGNING - OLD MEHAMA RD SE
#9	S14-S15	SIGNING - RIVER RD N
#10, #11	S16-S18	SIGNING - CHAMPOEG RD NE
#12	S19	SIGNING - CASE RD SE
#13, #14	S20-S21	SIGNING - STAYTON RD SE
#15	S22-S24	SIGNING - AUMSVILLE RD SE

PROJECT ROADS

AUMSVILLE HWY (SEE SHEETS S22-S24)

> FERN RIDGE RD SE (SEE SHEETS S7-S10)

OLD MEHAMA RD SE (SEE SHEETS S11-S13)


STAYTON RD SE (SEE SHEETS S20-S21)

ATTENTION:
OREGON LAW REQUIRES YOU TO FOLLOW RULES ADOPTED BY THE OREGON UTILITY NOTIFICATION CENTER. THOSE RULES ARE SET FORTH IN OAR 952-001-0010 THROUGH OAR 952-001-0090. YOU MAY OBTAIN COPIES OF THE RULES BY CALLING THE CENTER. (NOTE: THE TELEPHONE NUMBER FOR THE OREGON UTILITY CENTER IS (503) 232-1987)

THESE PLANS WERE DEVELOPED USING AASHTO DESIGN STANDARDS. EXCEPTIONS TO THESE STANDARDS, IF ANY, HAVE BEEN SUBMITTED AND APPROVED BY THE COUNTY ENGINEER.

2adthe County Engineer

OREGON DIVISION

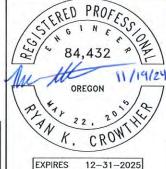

PROJECT NO.:	106060
ECMS NO.:	2025-203
FED. PROJ. NO.:	###
KEY NO .:	#####
SITE NO.:	#####
HORIZ. DATUM:	#############
VERT. DATUM:	#####
DESIGNED BY:	Eric Anderson
DRAWN BY:	Eric Anderson

TITLE:

COVER SHEET

1A

# NOTES:

- 1. ADVANCED CURVE WARNING SIGNS SHALL BE 36"X36"
- 2. ADVISORY SPEED PLAQUES SHALL BE 18"X18"
- 3. CHEVRON ALIGNMENT SIGNS SHALL BE 18"X24"
- 4. ONE DIRECTION LARGE ARROWS SHALL BE 48"X24"
- 5. SPEED LIMIT SIGNS SHALL BE 24"X30"
- 6. STOP AHEAD SIGNS SHALL BE 36"X36"
- 7. Refer to ODOT TM676 FOR SIGN ATTACHMENTS DETAIL (OPTIONAL WOOD POST LAG SCREW DETAIL).
- 8. INSTALLATION OF CHEVRONS MAY REQUIRE SHIMMING. WOOD SHIM MATERIAL SHALL BE WEATHER TREATED AND APPROVED BY ENGINEER.
- 9. SHIM DIMENSIONS SHALL BE A MINIMUM OF 12"L X 1.5"W X ¾"D

FEDERAL HIGHWAY ADMINISTRATION OREGON DIVISION Marion





ATIONS Ŏ VARIOUS **ADVISORY** 

PROJECT NO.:	106060
FCMS NO.:	2025-203
FED. PROJ. NO.:	###
KEY NO.:	#####
SITE NO.:	#####
HORIZ. DATUM:	##############
VERT. DATUM:	#####
DESIGNED BY:	Eric Anderson
DRAWN BY:	Eric Anderson
TITLE	


TITLE:

**DETAILS** 

SHEET:

2B1

4"X4" WOOD POST

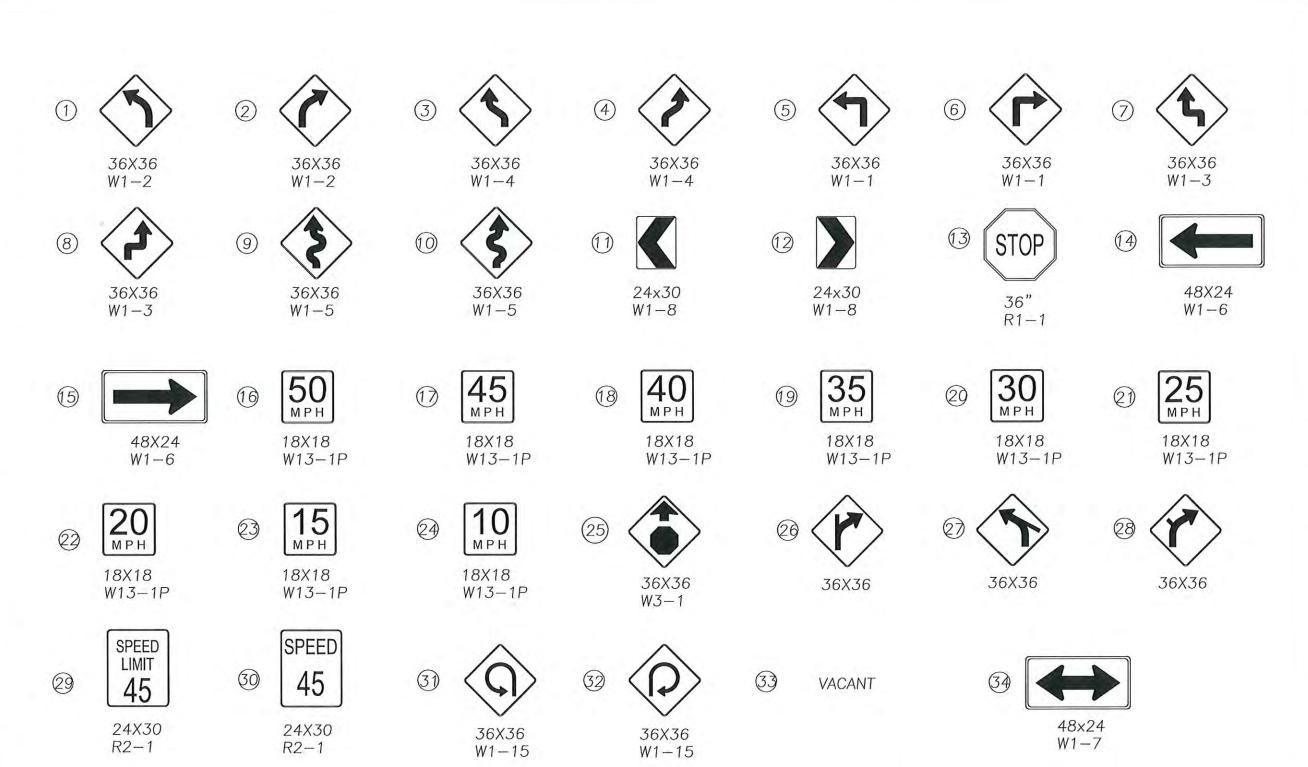

36X36

36X36

36X36

W2 - 5

36X36

\* Only Signs

Identified on this

Page are Shown

PROJECT NO .: ECMS NO .: 2025-203 FED. PROJ. NO.: #### KEY NO .: #### SITE NO .: #### HORIZ. DATUM: OCRS SALEM YERT. DATUM: NAVD88 DESIGNED BY: Eric Anderson DRAWN BY: Eric Anderson

FEDERAL HIGHWAY ADMINISTRATION

OREGON DIVISION Marion

OREGON

AN F. CROWT

EXPIRES 12-31-2025

SIGNING

CURVE

**ADVISORY** 

MARION COUNTY

AT VARIOUS LOCATIONS

TITLE:

\*\* Sign Locations to

be Staked by Marion

County Prior to

Installation

**DETAILS** 

SHEET:

2B2

Existing Sign (N)



and 4x4 Wood Post



Post





Existing Sign (N) and Wood Post



(N) and Wood Post



Remove Existing Sign Re-Install Existing Sign (N) and Wood Post

OREGON EXPIRES 12-31-2025

FEDERAL HIGHWAY ADMINISTRATION OREGON DIVISION

MARION COUNTY

ADVISORY CURVE SIGNING AT VARIOUS LOCATIONS

PROJECT NO .: 106060 ECMS NO .: 2025-203 FED. PROJ. NO.: #### KEY NO .: #### SITE NO.: #### OCRS SALEM HORIZ. DATUM: VERT. DATUM: NAVD88 DESIGNED BY: Eric Anderson DRAWN BY: Eric Anderson

TITLE:

**DETAILS** 

SHEET:

2B3

Install Sign (N)

Install Sign (N) and 4x6 Wood

Install Sign (N) Only

Maintain and Protect Existing Sign(s) and Support

FEDERAL HIGHWAY ADMINISTRATION OREGON DIVISION Markon





# SIGNING

OF PUBLIC WORKS

ADVISORY CURVE SIGNING VARIOUS LOCATONS

MARION COUNTY

PROJECT NO .: ECMS NO.: 2025-203 FED. PROJ. NO.: #### KEY NO .: #### SITE NO .: #### HORIZ. DATUM: OCRS SALEM VERT. DATUM: DESIGNED BY: ERIC ANDERSON DRAWN BY: ERIC ANDERSON

TITLE:

ARBOR GROVE RD NE

SHEET:

OREGON DIVISION Markon

FEDERAL HIGHWAY ADMINISTRATION

# EXPIRES 12-31-2025


VARIOUS LOCATONS ADVISORY CURVE


PROJECT NO.:	106060
ECMS NO.:	2025-203
FED. PROJ. NO.:	####
KEY NO .:	####
SITE NO.:	####
HORIZ. DATUM:	OCRS SALEM
VERT. DATUM:	NAVD88
DESIGNED BY:	ERIC ANDERSON
DRAWN BY:	ERIC ANDERSON


TITLE:


ARBOR GROVE RD NE

SHEET:

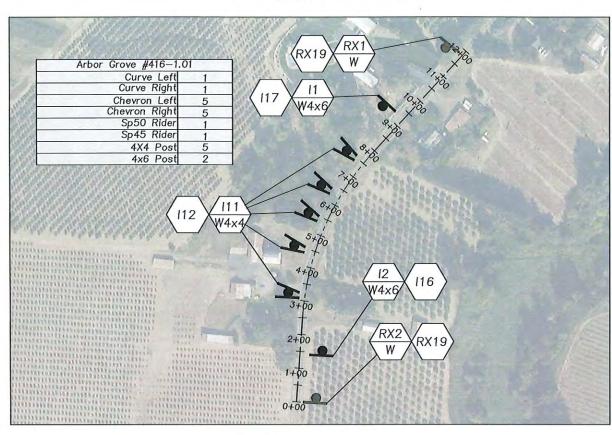

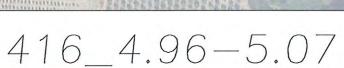

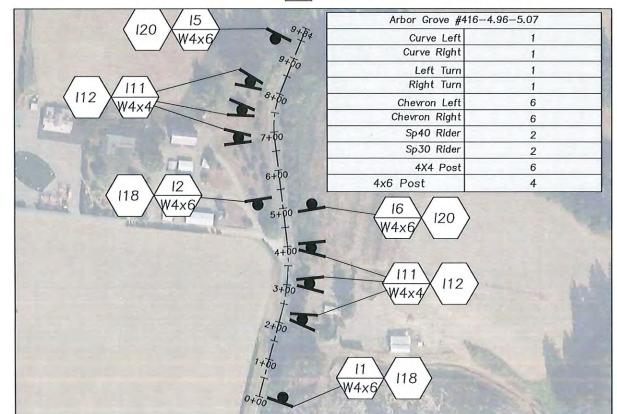

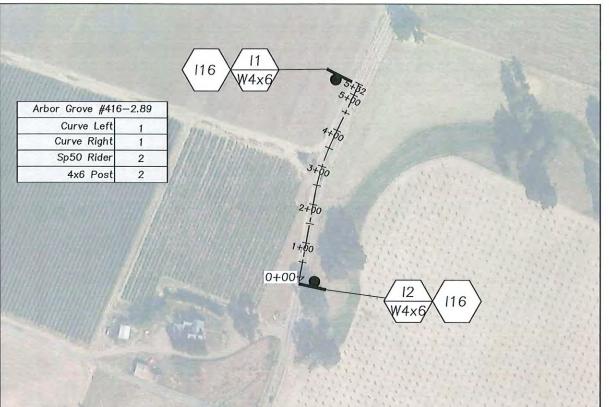



FEDERAL HIGHWAY ADMINISTRATION OREGON DIVISION







# ADVISORY CURVE SIGNING AT VARIOUS LOCATONS

106060 2025-203 FED. PROJ. NO.: #### #### #### OCRS SALEM NAVD88 ERIC ANDERSON


BOONES FERRY RD NE

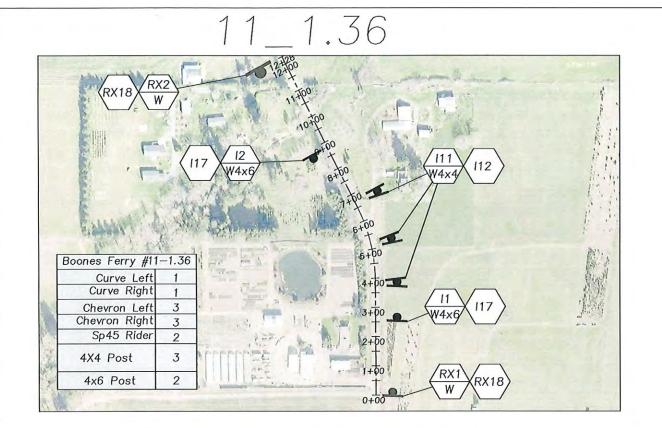




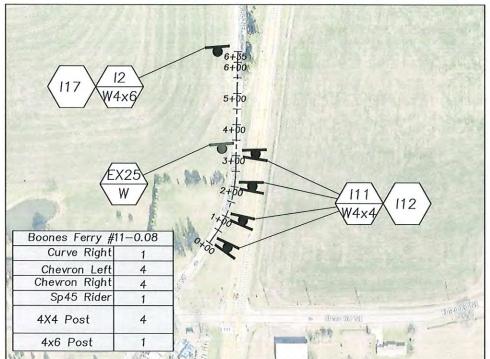

432\_3.40

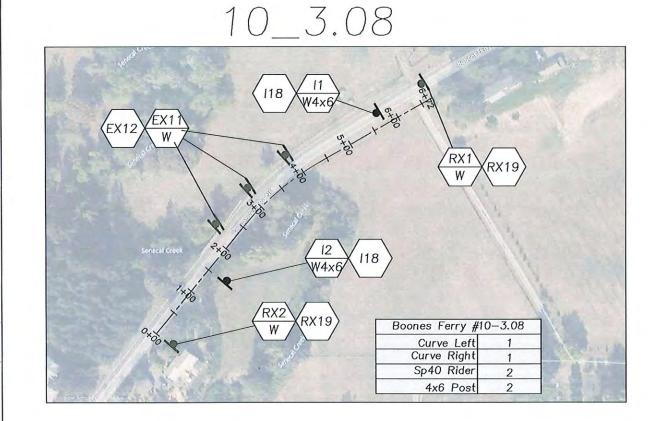

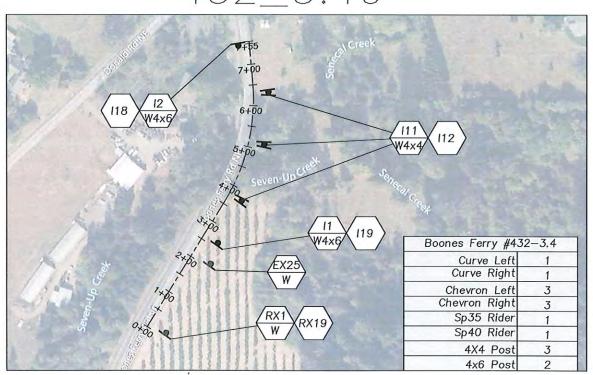

FEDERAL HIGHWAY ADMINISTRATION OREGON DIVISION

PARTITION

OREGON

NECTOR OF THE PROPERTY OF T

EXPIRES 12-31-2025

# SORY CURVE SIGNING AT VARIOUS LOCATONS

MARION COUNTY

PROJECT NO .: ECMS NO .: 2025-203 FED. PROJ. NO.: #### KEY NO .: #### SITE NO .: #### HORIZ. DATUM: OCRS SALEM VERT. DATUM: DESIGNED BY: ERIC ANDERSON DRAWN BY: ERIC ANDERSON TITLE:

# BOONES FERRY RD NE

SHEET:



FEDERAL HIGHWAY ADMINISTRATION OREGON DIVISION





# EXPINES 12-51-20

# ADVISORY CURVE SIGNING AT VARIOUS LOCATONS

DEPARTMENT OF PUBLIC WORKS

PROJECT NO.: 106060

ECMS NO.: 2025-203

FED. PROJ. NO.: ####

KEY NO.: ####

HORIZ. DATUM: OCRS SALEM

VERT. DATUM: NAVD88


DESIGNED BY: ERIC ANDERSON

DRAWN BY: ERIC ANDERSON


FELLER RD NE

SHEET:




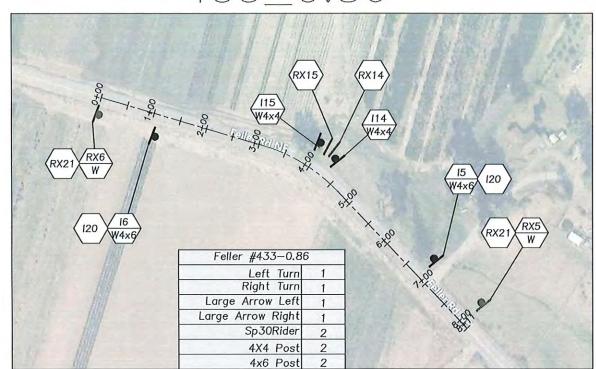


433\_1.55

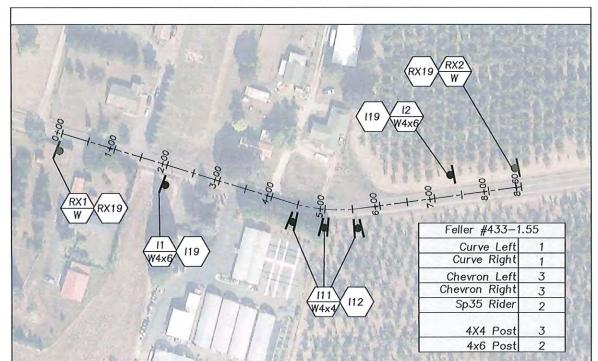

# 433\_1.11

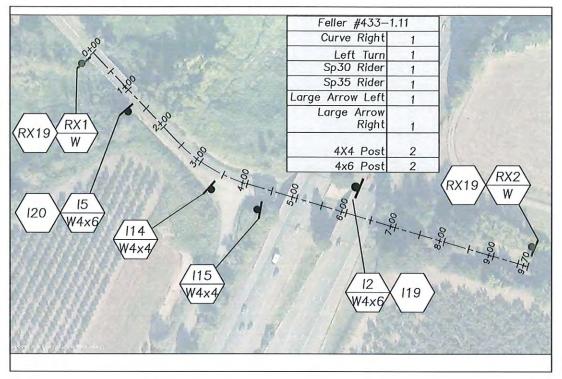

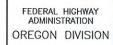





VARIOUS LOCATONS ADVISORY CURVE

PROJECT NO.:	106060
ECMS NO.:	2025-203
FED. PROJ. NO.:	####
KEY NO.:	####
SITE NO.:	####
HORIZ. DATUM:	OCRS SALEM
VERT. DATUM:	NAVD88
DESIGNED BY:	ERIC ANDERSON
DRAWN BY:	ERIC ANDERSON

TITLE:

FELLER RD NE

SHEET:



FEDERAL HIGHWAY ADMINISTRATION OREGON DIVISION Markon






# ADVISORY CURVE SIGNING VARIOUS LOCATONS

PROJECT NO.:	106060
ECMS NO.:	2025-203
FED. PROJ. NO.:	####
KEY NO .:	####
SITE NO.:	####
HORIZ. DATUM:	OCRS SALEM
VERT. DATUM:	NAVD88
DESIGNED BY:	ERIC ANDERSON
DRAWN BY:	ERIC ANDERSON


TITLE:

FERN RIDGE RD SE


SHEET:

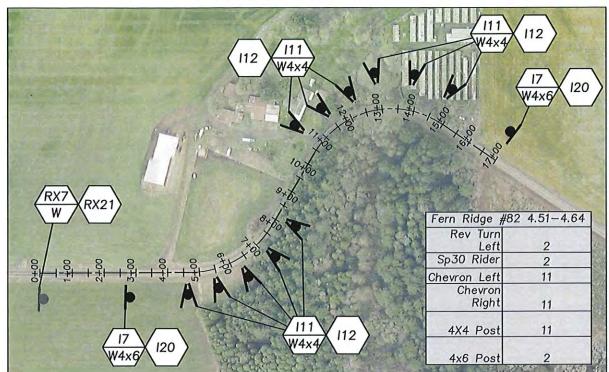


 $82_{5.13-5.32}$ 

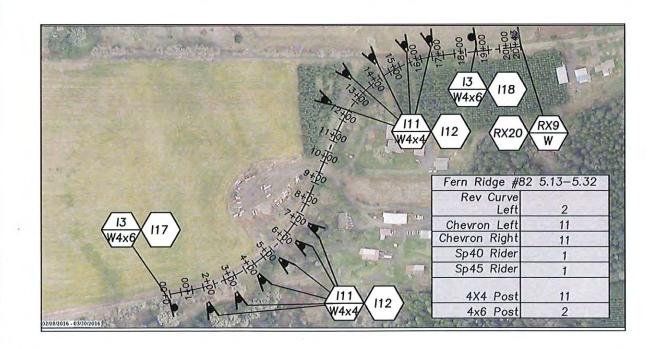


82\_4.88

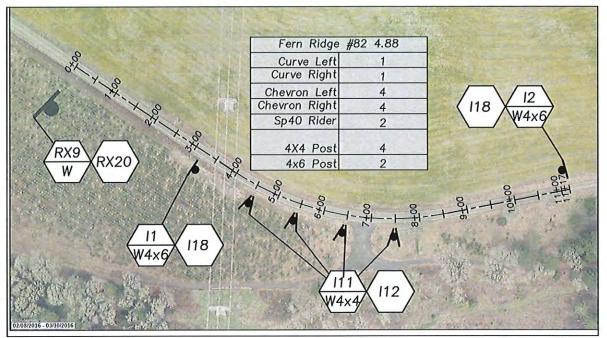

82\_5.67-5.81-5.86

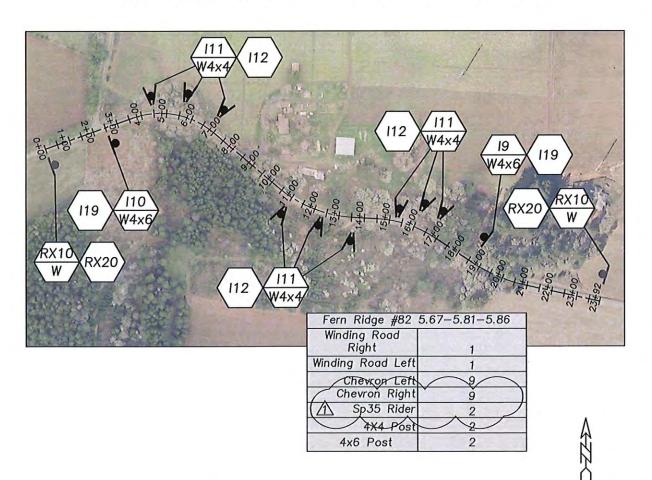

FEDERAL HIGHWAY ADMINISTRATION OREGON DIVISION

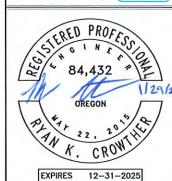

# ADVISORY CURVE SIGNING AT VARIOUS LOCATONS

MARION COON


PROJECT NO.:	106060
ECMS NO.:	2025-203
FED. PROJ. NO.:	####
KEY NO.:	####
SITE NO.:	####
HORIZ, DATUM:	OCRS SALEM
VERT. DATUM:	NAVD88
DESIGNED BY:	ERIC ANDERSON
DRAWN BY:	ERIC ANDERSON

TITLE:


FERN RIDGE RD SE

SHEET:




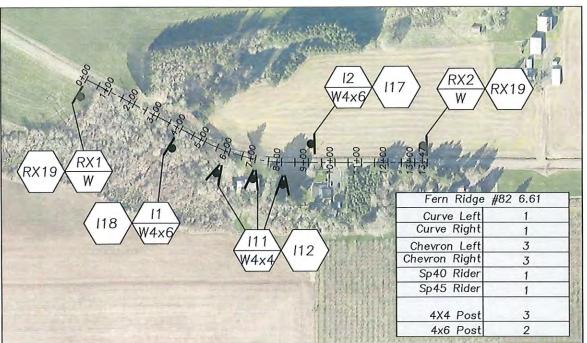


956\_1.22

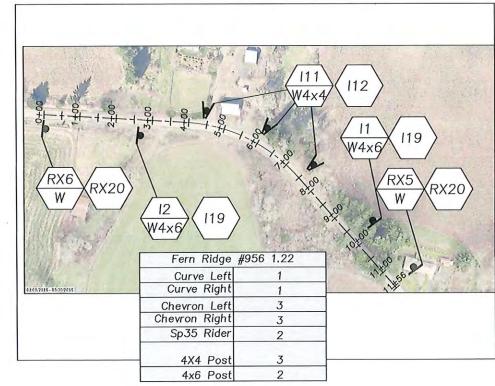

# 956\_0.88-0.98

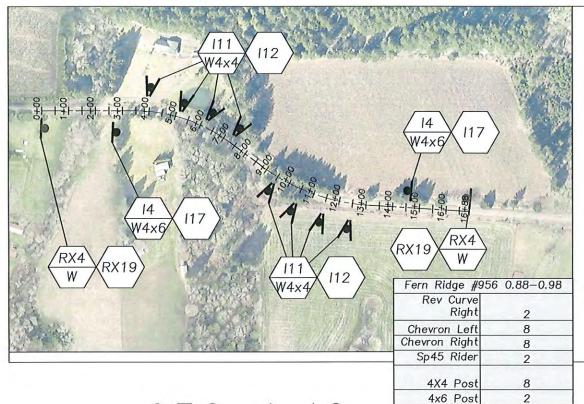

956\_1.40

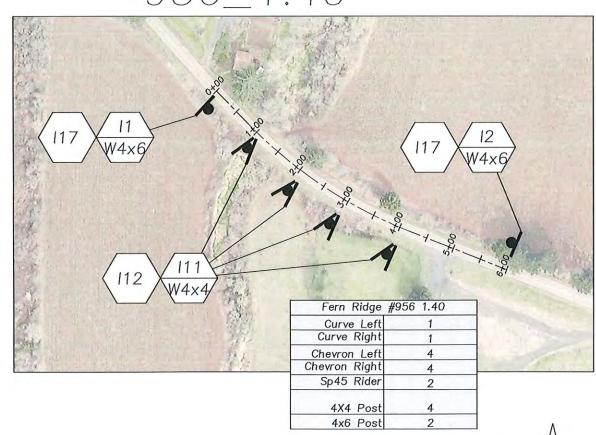

FEDERAL HIGHWAY ADMINISTRATION OREGON DIVISION





# SIGNING AT


MARION COUNTY

ADVISORY CURVE SIGI


PROJECT NO .:	106060
ECMS NO.:	2025-203
FED. PROJ. NO.:	####
KEY NO.:	####
SITE NO.:	####
HORIZ. DATUM:	OCRS SALEM
VERT. DATUM:	NAVD88
DESIGNED BY:	ERIC ANDERSON
DRAWN BY:	ERIC ANDERSON
TITLE:	

FERN RIDGE RD SE


SHEET:

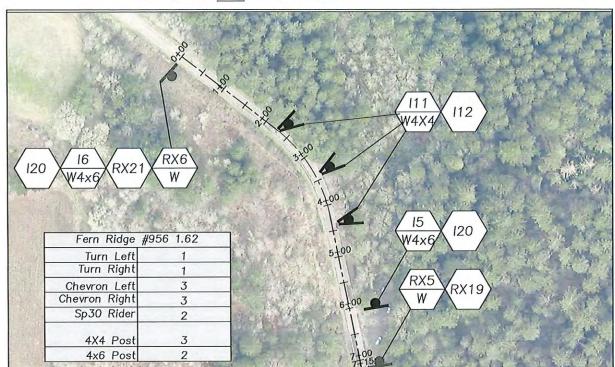


956\_1.77

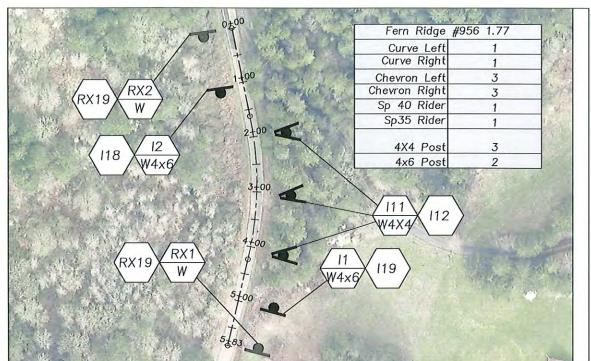

 $956_2.70-2.83$ 

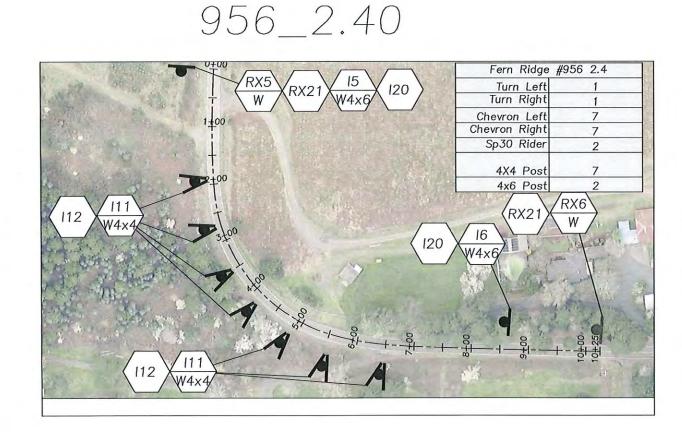

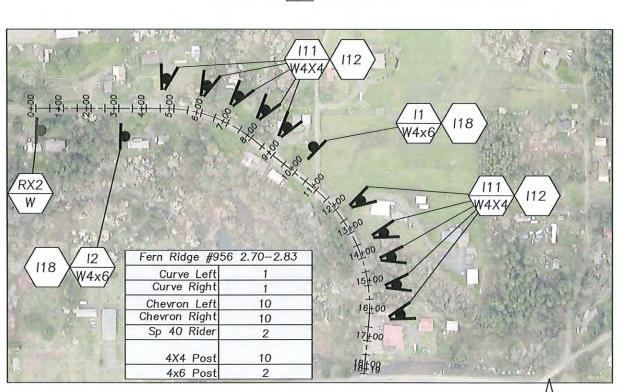

FEDERAL HIGHWAY ADMINISTRATION OREGON DIVISION






ADVISORY CURVE SIGNING AT VARIOUS LOCATONS

PROJECT NO.:	106060
ECMS NO.:	2025-203
FED. PROJ. NO.:	####
KEY NO.:	####
SITE NO.:	####
HORIZ. DATUM:	OCRS SALEM
VERT. DATUM:	NAVD88
DESIGNED BY:	ERIC ANDERSON
DRAWN BY:	ERIC ANDERSON

TITLE:

FERN RIDGE RD SE

SHEET:

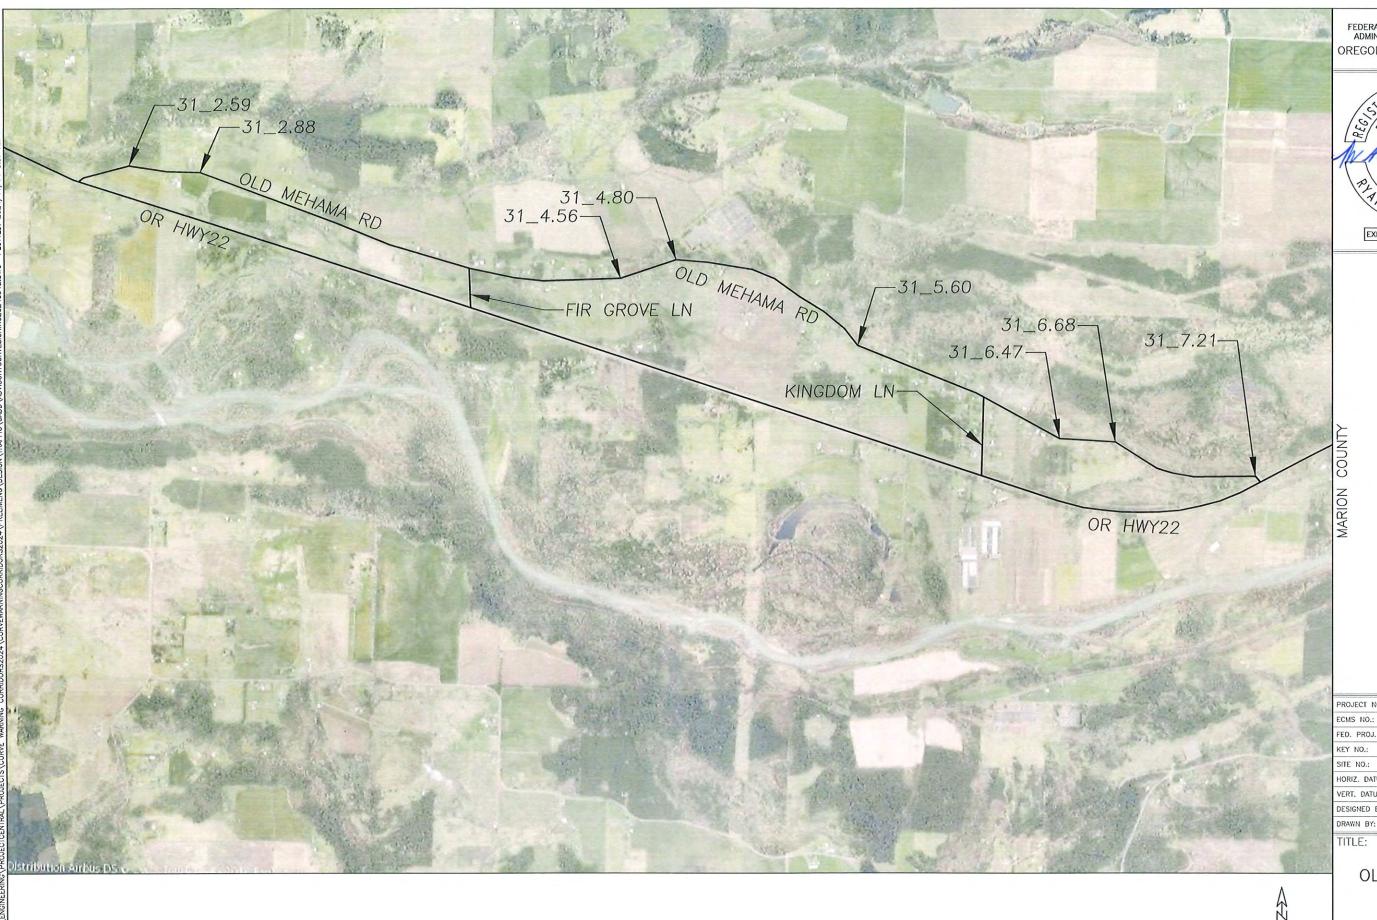




EXPIRES 12-31-2025


# ADVISORY CURVE SIGNING AT VARIOUS LOCATONS


PROJECT NO .: 106060 ECMS NO .: 2025-203 FED. PROJ. NO.: #### #### #### HORIZ. DATUM: OCRS SALEM VERT. DATUM: NAVD88 DESIGNED BY: ERIC ANDERSON DRAWN BY: ERIC ANDERSON

> OLD MEHAMA RD SE


SHEET:

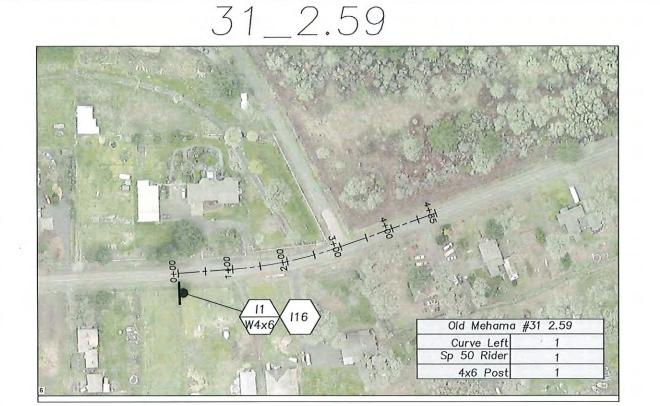


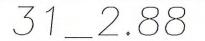


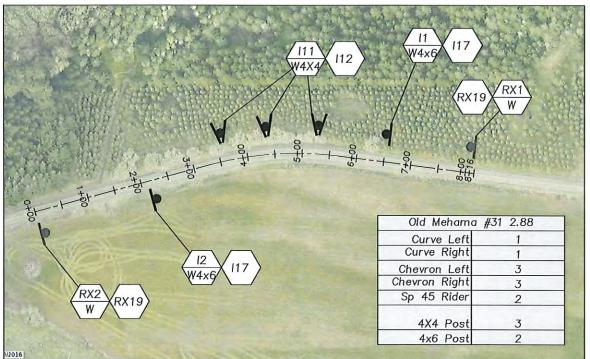

31\_4.80

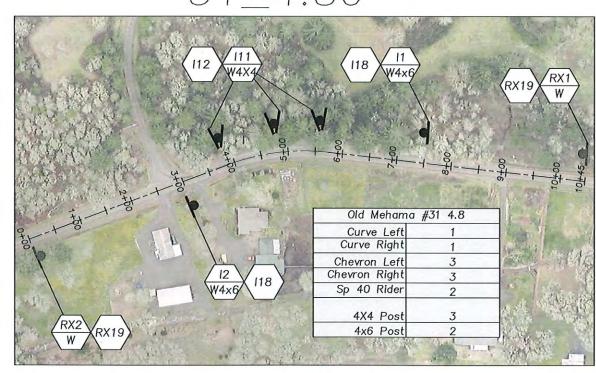

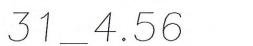

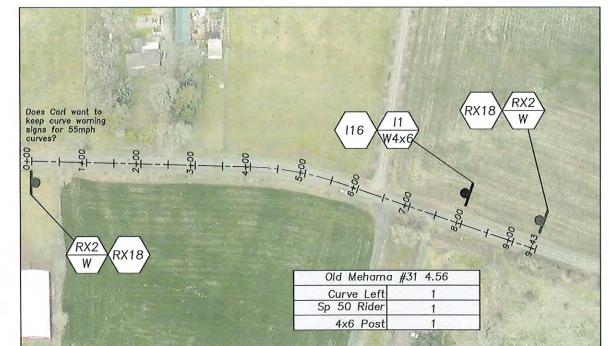





## RVE SIGNING AT LOCATONS

MARION COUNTY

ADVISORY CURVE
VARIOUS LOC

PROJECT NO.:	106060	
ECMS NO.:	2025-203	
FED. PROJ. NO.:	####	
KEY NO.:	####	
SITE NO.:	####	
HORIZ. DATUM:	OCRS SALEM	
VERT. DATUM:	NAVD88	
DESIGNED BY:	ERIC ANDERSON	
DRAWN BY:	ERIC ANDERSON	


TITLE:

OLD MEHAMA RD SE


SHEET:

S12


DATA

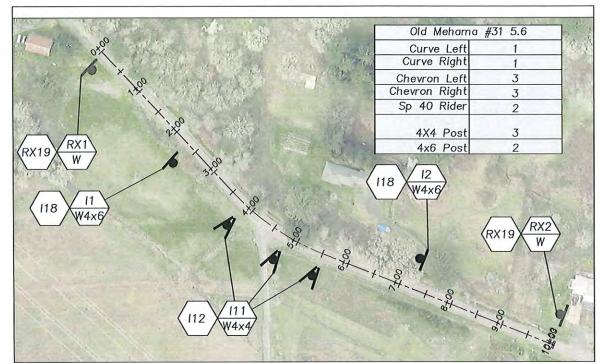


31\_6.68

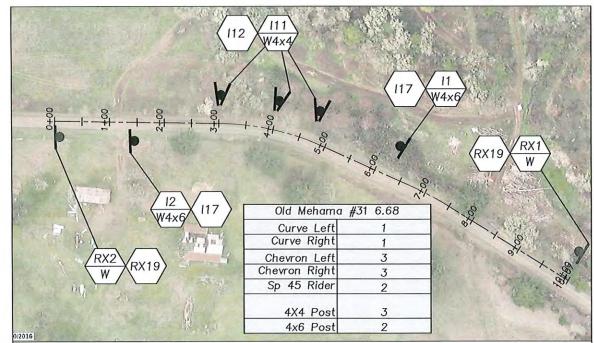

31\_6.47

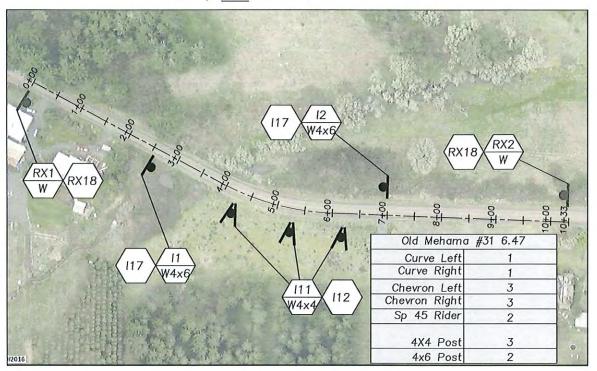

31\_7.21

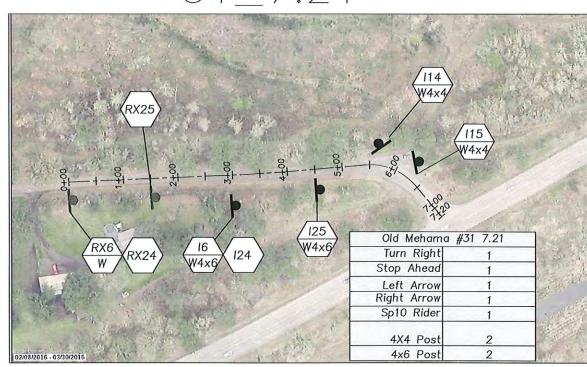



EXPIRES 12-31-2025


## ADVISORY CURVE SIGNING A

PROJECT NO.:	106060
ECMS NO.:	2025-203
FED. PROJ. NO.:	####
KEY NO .:	####
SITE NO.:	####
HORIZ. DATUM:	OCRS SALEM
VERT. DATUM:	NAVD88
DESIGNED BY:	ERIC ANDERSON
DRAWN BY:	ERIC ANDERSON
TITLE:	


OLD MEHAMA RD SE

SHEET:




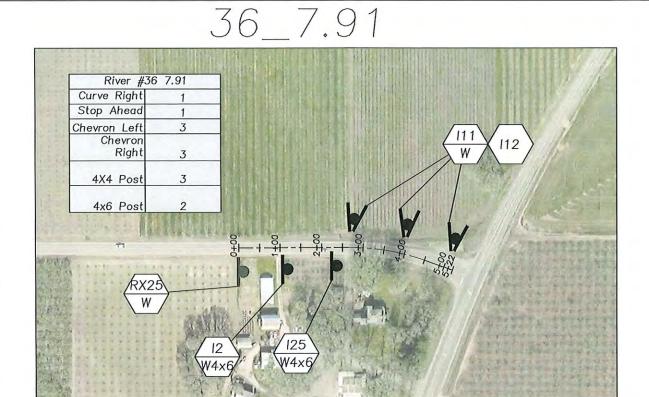




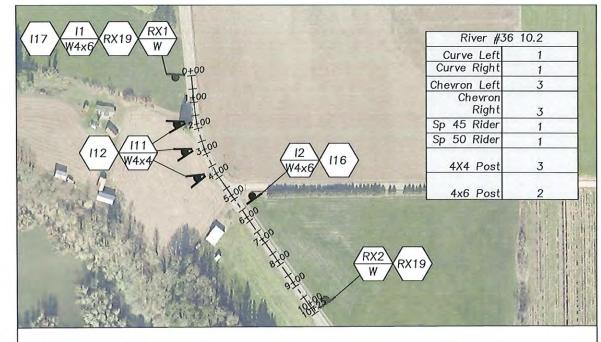

36\_8.48-8.57

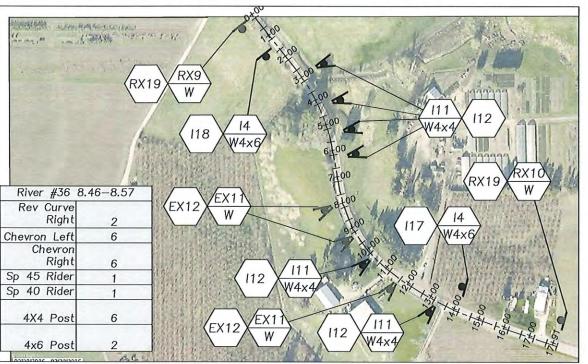

36\_10.35

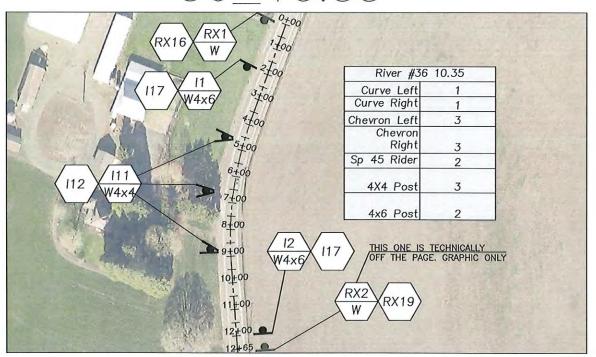





### S AT

MARION COUNTY

ADVISORY CURVE SIGNATE VARIOUS LOCATO

PROJECT NO.:	106060	
ECMS NO.:	2025-203	
FED. PROJ. NO.:	####	
KEY NO.:	####	
SITE NO.:	####	
HORIZ. DATUM:	OCRS SALEM	
VERT. DATUM:	NAVD88	
DESIGNED BY:	ERIC ANDERSON	
DRAWN BY:	ERIC ANDERSON	
		-


TITLE:

RIVER RD NE


SHEET:




DEPARTMENT OF PUBLIC WORKS

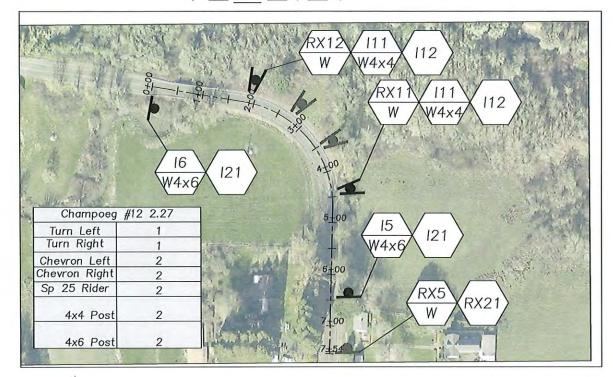

12\_2.86

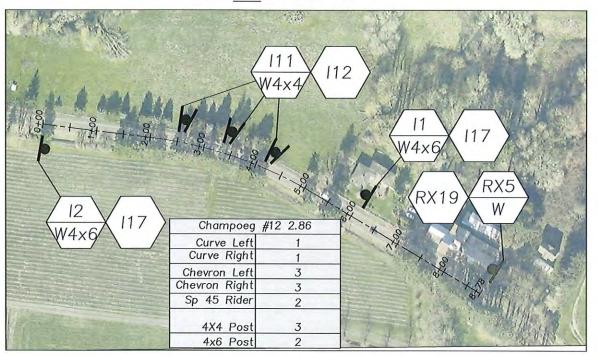

12\_3.50

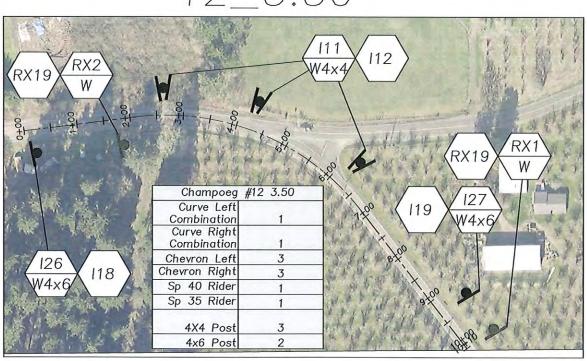



### SIGNING LOC/ ADVISORY CURVE VARIOUS

P


PROJECT NO.:	106060
ECMS NO.:	2025-203
FED. PROJ. NO.:	####
KEY NO.:	####
SITE NO.:	####
HORIZ. DATUM:	OCRS SALEM
VERT. DATUM:	NAVD88
DESIGNED BY:	ERIC ANDERSON
DRAWN BY:	ERIC ANDERSON

CHAMPOEG RD NE


SHEET:

	12_3	3.11			
O'XO	Champoeg #1	12 3.11		1/1	70年
	Curve Left Curve Right	1			The state of the
100	Curve Right	1			
11	Sp 35 Rider	2			RX6
X	4x6 Post	2		(RX20)	W
120		7			VV
RX5 PV00	100		10		
$\left(\frac{1000}{W}\right)$ RX20	3x1	(119)	/ 12		
"	X	113	W4x6		
The the state	X				
	X	0			0.80
11 / 110	1	10	0 0	0	나 <del>위</del>
W4x6 119		11 # +			
VITAG		9 1	A		
No. 4			1		
TA AND THE STATE OF THE STATE O					
	EXT EX	(11)			
	(FXI)X	N			
		V /	The state of the s		
and the second		The State of	and the same of	Marie Street	-




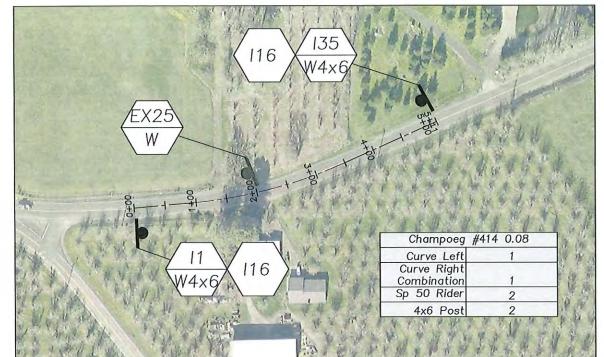


414\_0.40

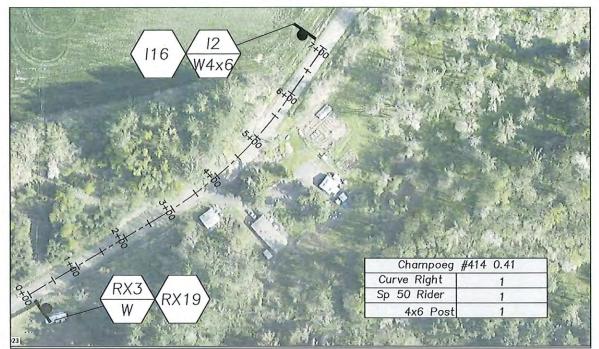


414\_1.79

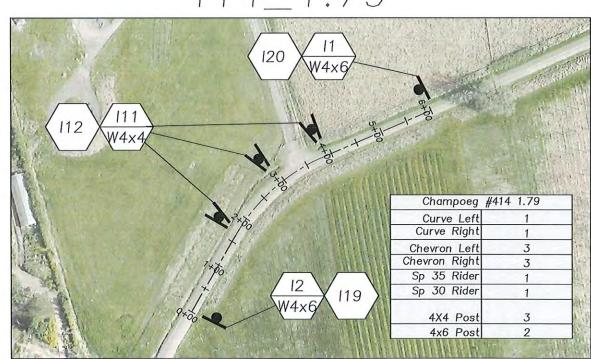

414\_0.52

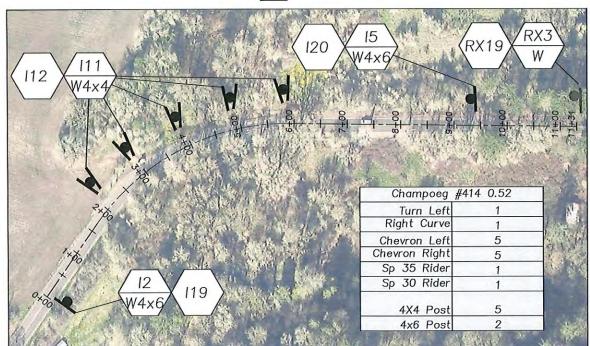

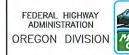




## ADVISORY CURVE SIGNING A


PROJECT NO.:	106060
ECMS NO.:	2025-203
FED. PROJ. NO.:	####
KEY NO.:	####
SITE NO.:	####
HORIZ. DATUM:	OCRS SALEM
VERT, DATUM:	NAVD88
DESIGNED BY:	ERIC ANDERSON
DRAWN BY:	ERIC ANDERSON

TITLE:

CHAMPOEG RD NE

SHEET:

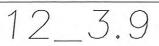

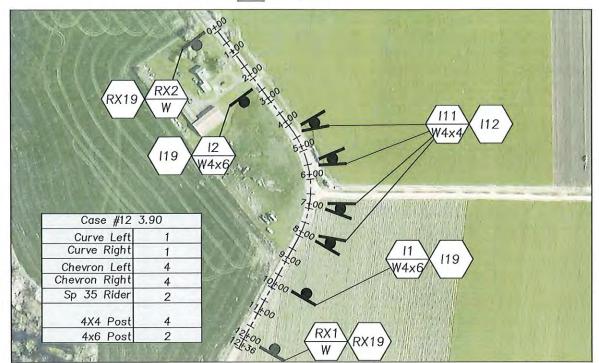





MARION COUNTY

ADVISORY CURVE SIGNING VARIOUS LOCATONS

DEPARTMENT OF PUBLIC WORKS

PROJECT NO .:	106060
ECMS NO.:	2025-203
FED. PROJ. NO.:	####
KEY NO.:	####
SITE NO.:	####
HORIZ. DATUM:	OCRS SALEM
VERT. DATUM:	NAVD88
DESIGNED BY:	ERIC ANDERSON
DRAWN BY:	ERIC ANDERSON

TITLE:

CASE RD NE

SHEET:







## ADVISORY CURVE SIGNING A VARIOUS LOCATONS

PUBLIC WORKS


DEPARTMENT OF

PROJECT NO .: 106060 2025-203 FED. PROJ. NO.: #### KEY NO.: #### #### SITE NO .: HORIZ. DATUM: OCRS SALEM VERT. DATUM: DESIGNED BY: ERIC ANDERSON DRAWN BY: ERIC ANDERSON


TITLE:

STAYTON RD SE


SHEET:

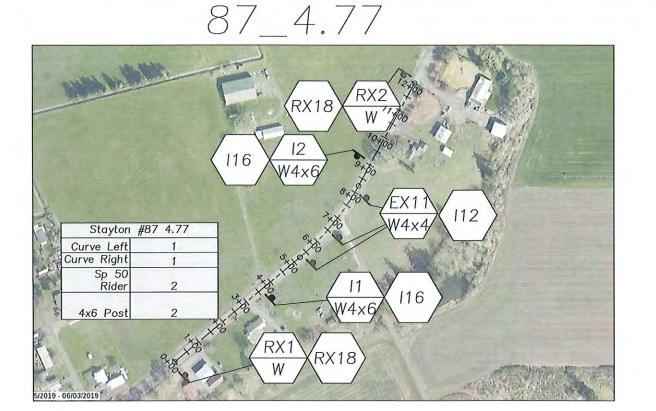



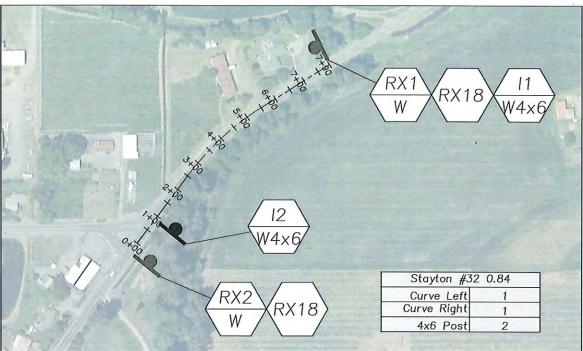

32\_2.53

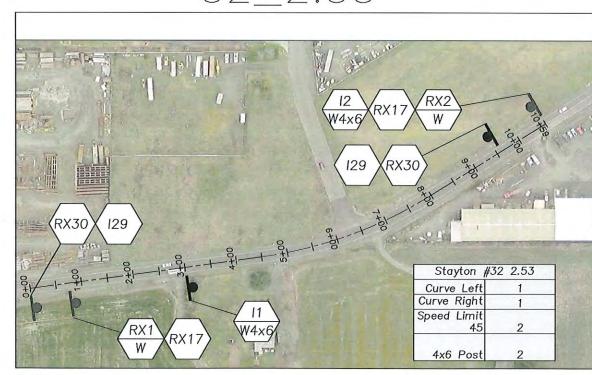



EXPIRES 12-31-2025


)	S.
Č	7
υ D	7
$\frac{1}{2}$	≿
F	CH
>	<u>S.</u>
	2
	A D VIS

FEDERAL HIGHWAY ADMINISTRATION OREGON DIVISION

PROJECT NO.:	106060
ECMS NO.:	2025-203
FED. PROJ. NO.:	####
KEY NO.:	####
SITE NO.:	####
HORIZ. DATUM:	OCRS SALEM
VERT. DATUM:	NAVD88
DESIGNED BY:	ERIC ANDERSON
DRAWN BY:	ERIC ANDERSON
TITLE:	

STAYTON RD SE

SHEET:

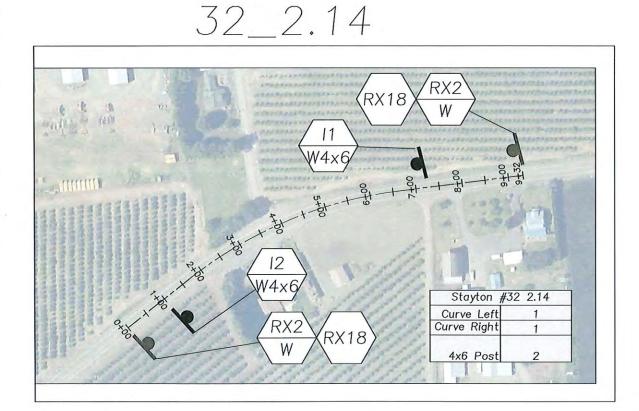







### EXPIRES 12-31-2025

## VARIOUS LOCATONS


2025-203 FED. PROJ. NO.: #### #### #### OCRS SALEM ERIC ANDERSON ERIC ANDERSON

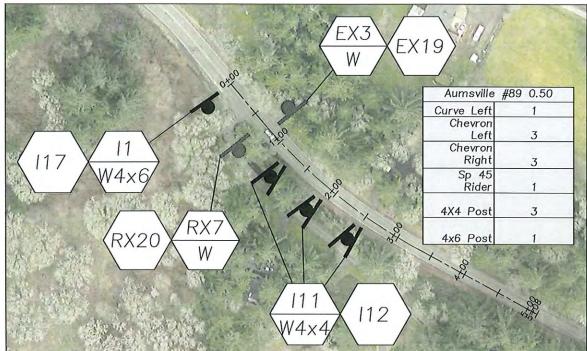


89\_0.75

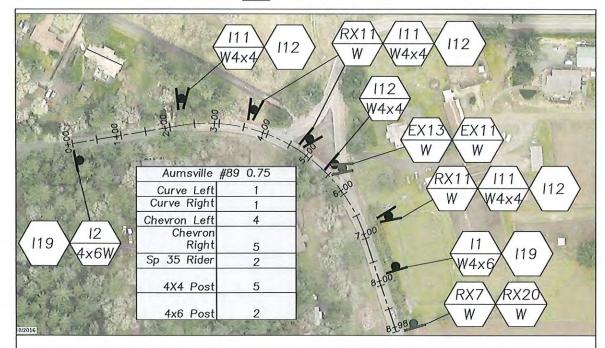

89\_0.65

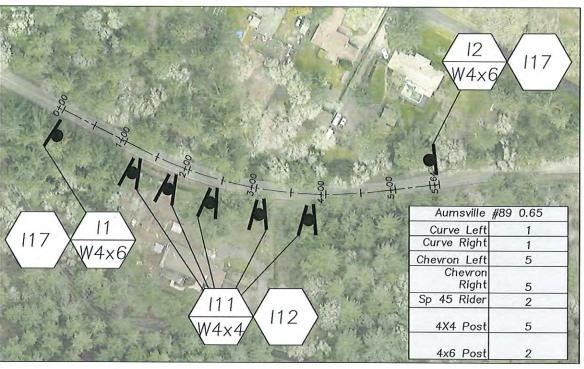

89\_1.00

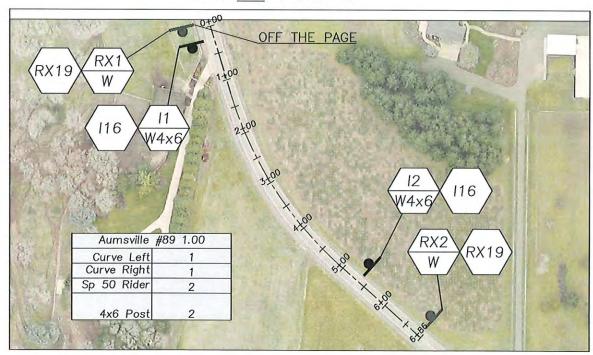



# ADVISORY CURVE SIGNING AT VARIOUS LOCATONS

MARION COUNTY

PROJECT NO.: 106060

ECMS NO.: 2025-203

FED. PROJ. NO.: ####

KEY NO.: ####

HORIZ. DATUM: OCRS SALEM

VERT. DATUM: NAVD88

DESIGNED BY: ERIC ANDERSON


TITLE:

AUMSVILLE HWY


ERIC ANDERSON

SHEET:




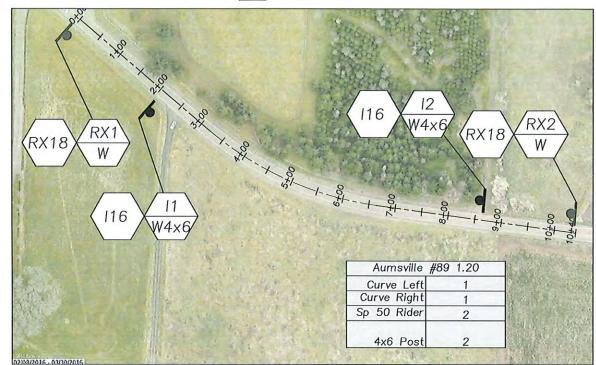

89\_4.28

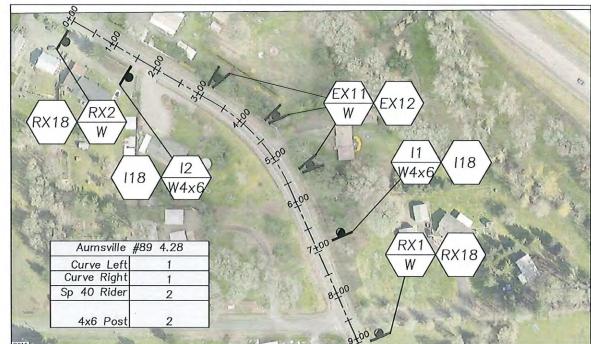

### 89\_2.36

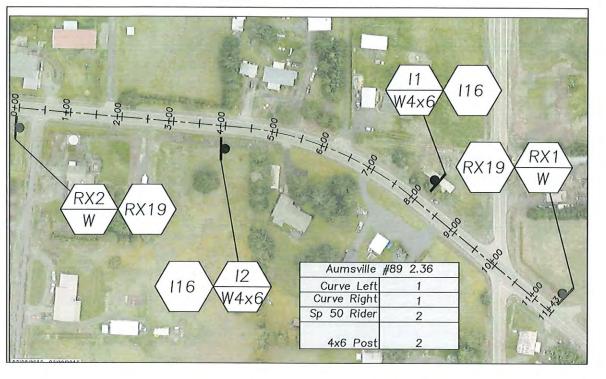

FEDERAL HIGHWAY ADMINISTRATION





ADVISORY CURVE SIGNING VARIOUS LOCATONS

PROJECT NO.:	106060
ECMS NO.:	2025-203
FED. PROJ. NO.:	####
KEY NO.:	####
SITE NO.:	####
HORIZ. DATUM:	OCRS SALEM
VERT. DATUM:	NAVD88
DESIGNED BY:	ERIC ANDERSON
DRAWN BY:	ERIC ANDERSON

TITLE:

AUMSVILLE HWY

SHEET: