




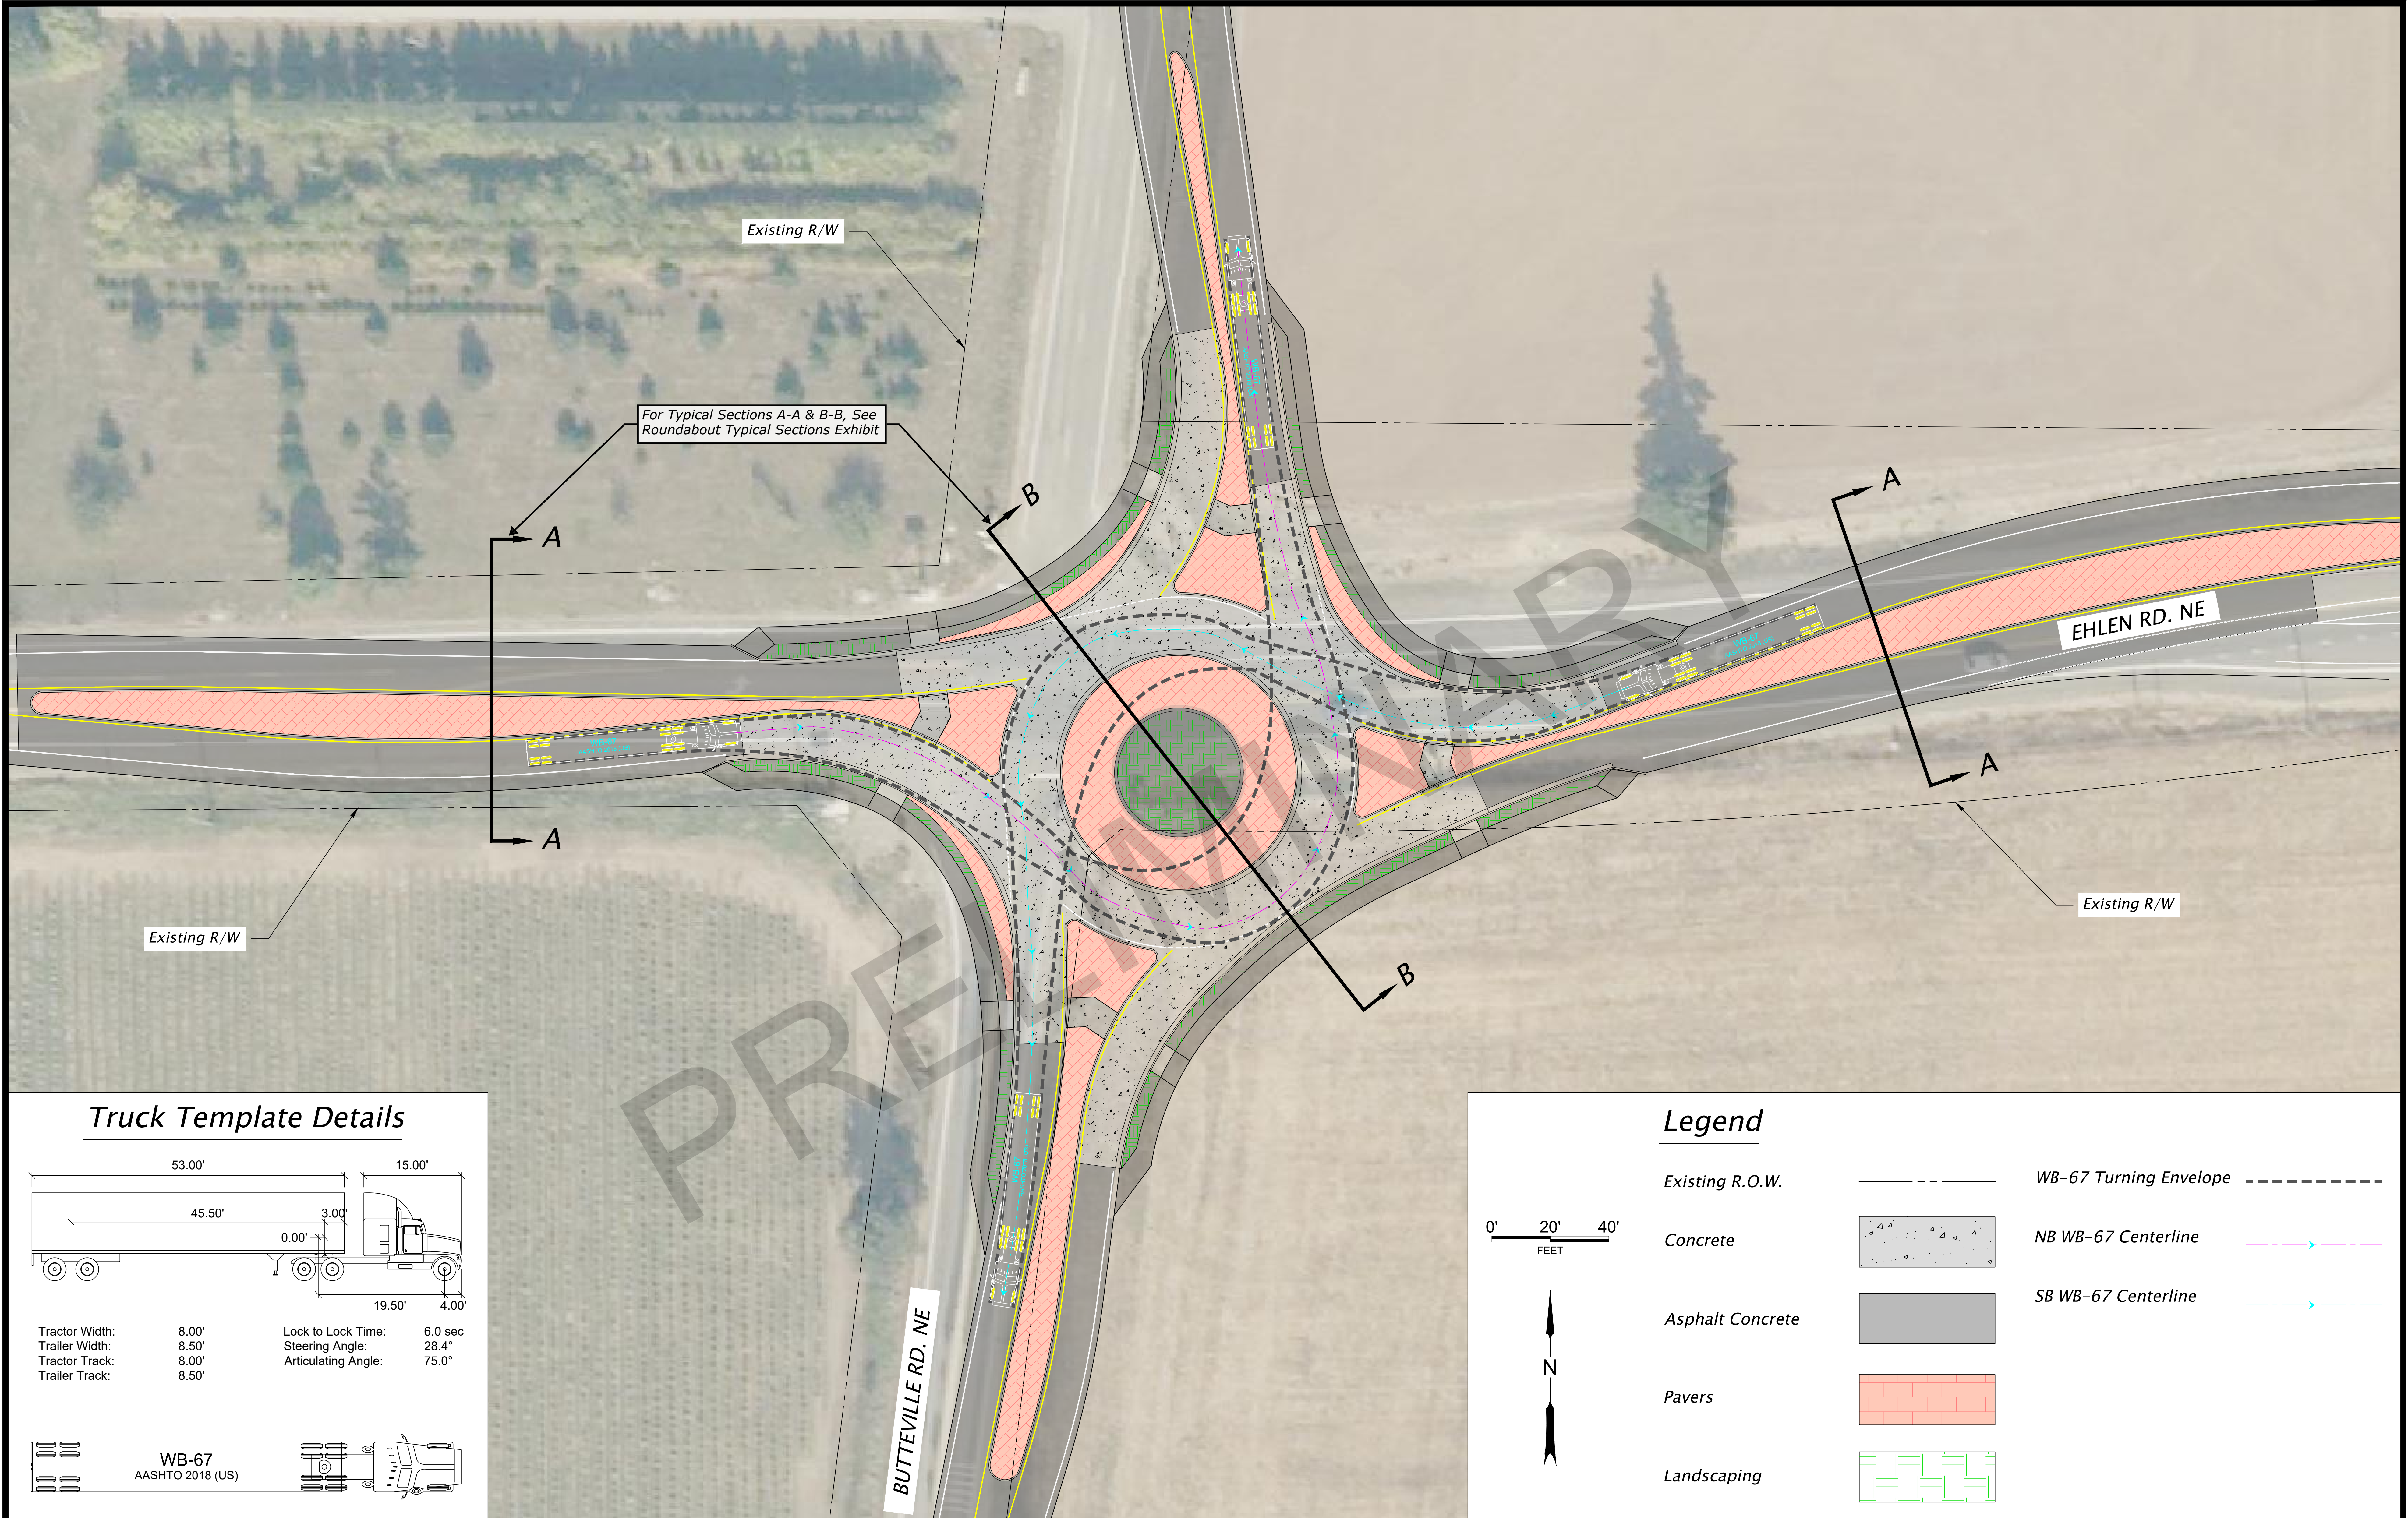

Truck Template Details

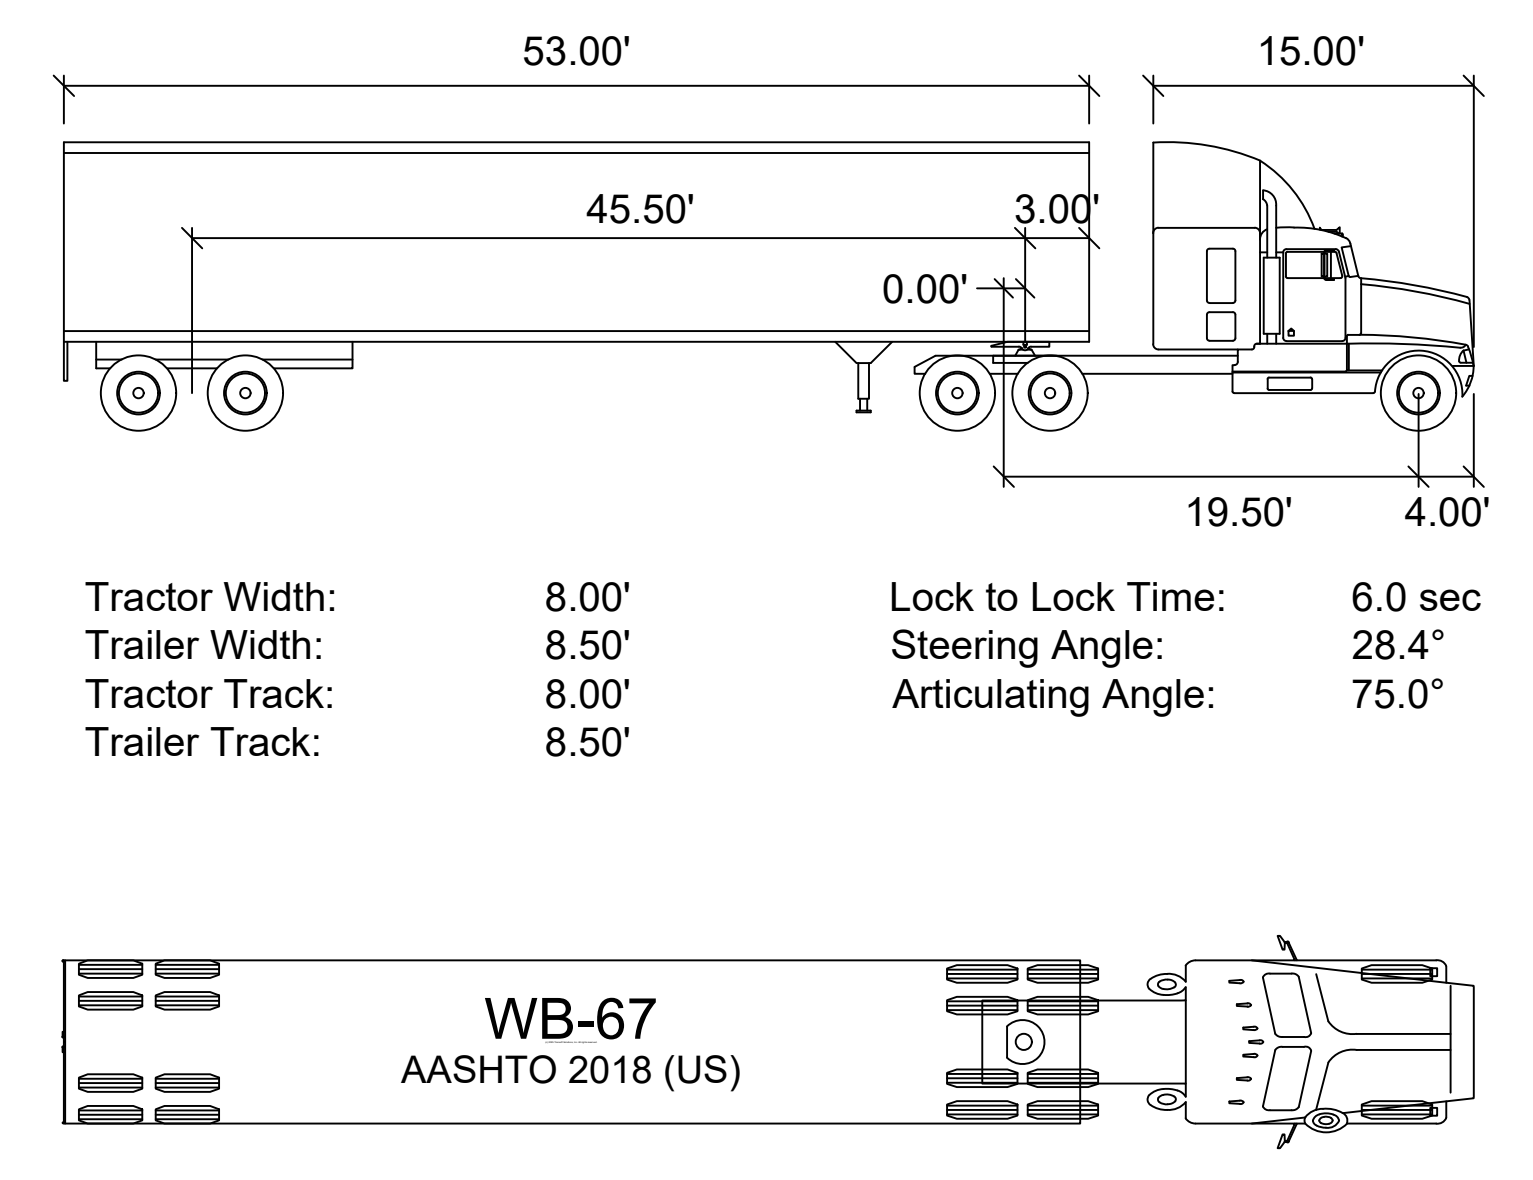

Legend

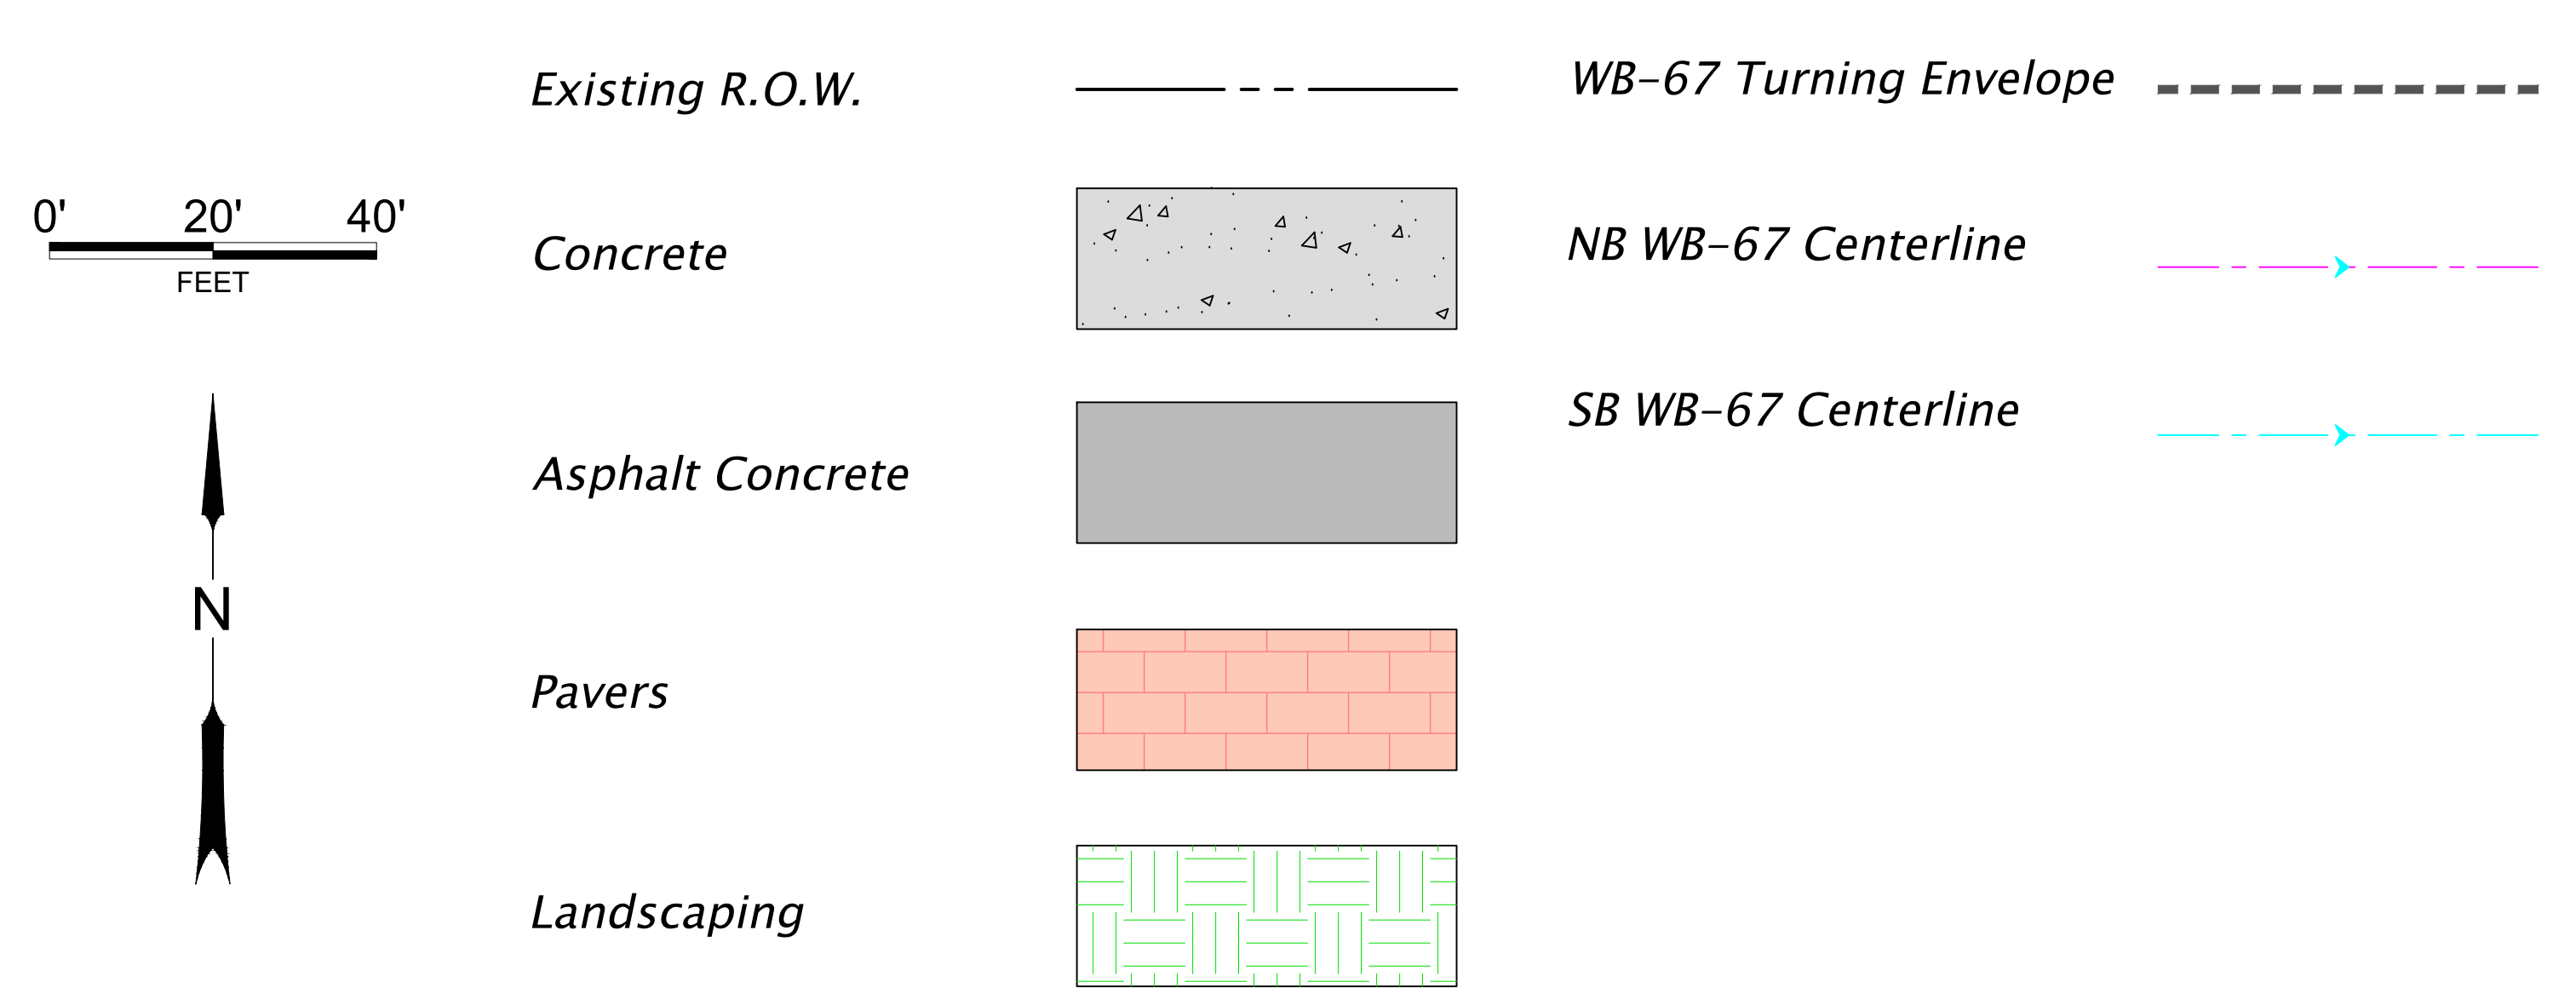

**DAVID EVANS
AND ASSOCIATES INC.**
5121 Skyline Village Loop S, Suite 200
Salem Oregon 97306 Phone:
503.361.8655

EHLEN RD. AT BUTTEVILLE RD. NE
ROUNDAABOUT TRUCK-TURNING EXHIBIT
4/3/2025



Marion County
OREGON