


INDEX RS ZONING

27 - 2 STORY UNITS = 54 UNITS
 20 - 2 BR UNITS + 27 - 1 BR UNITS
 + 1 MANAGER UNITS

54 UNITS X 1.5 PKG / UNIT = 81 PKG, REQ.
 82 SPACES PROVIDED W/ 50% COMPACTS

JOHN L BROSY
 Land Planning & Development Services Consultant
 161 High St. SE, Suite 224
 Salem, Oregon 97301

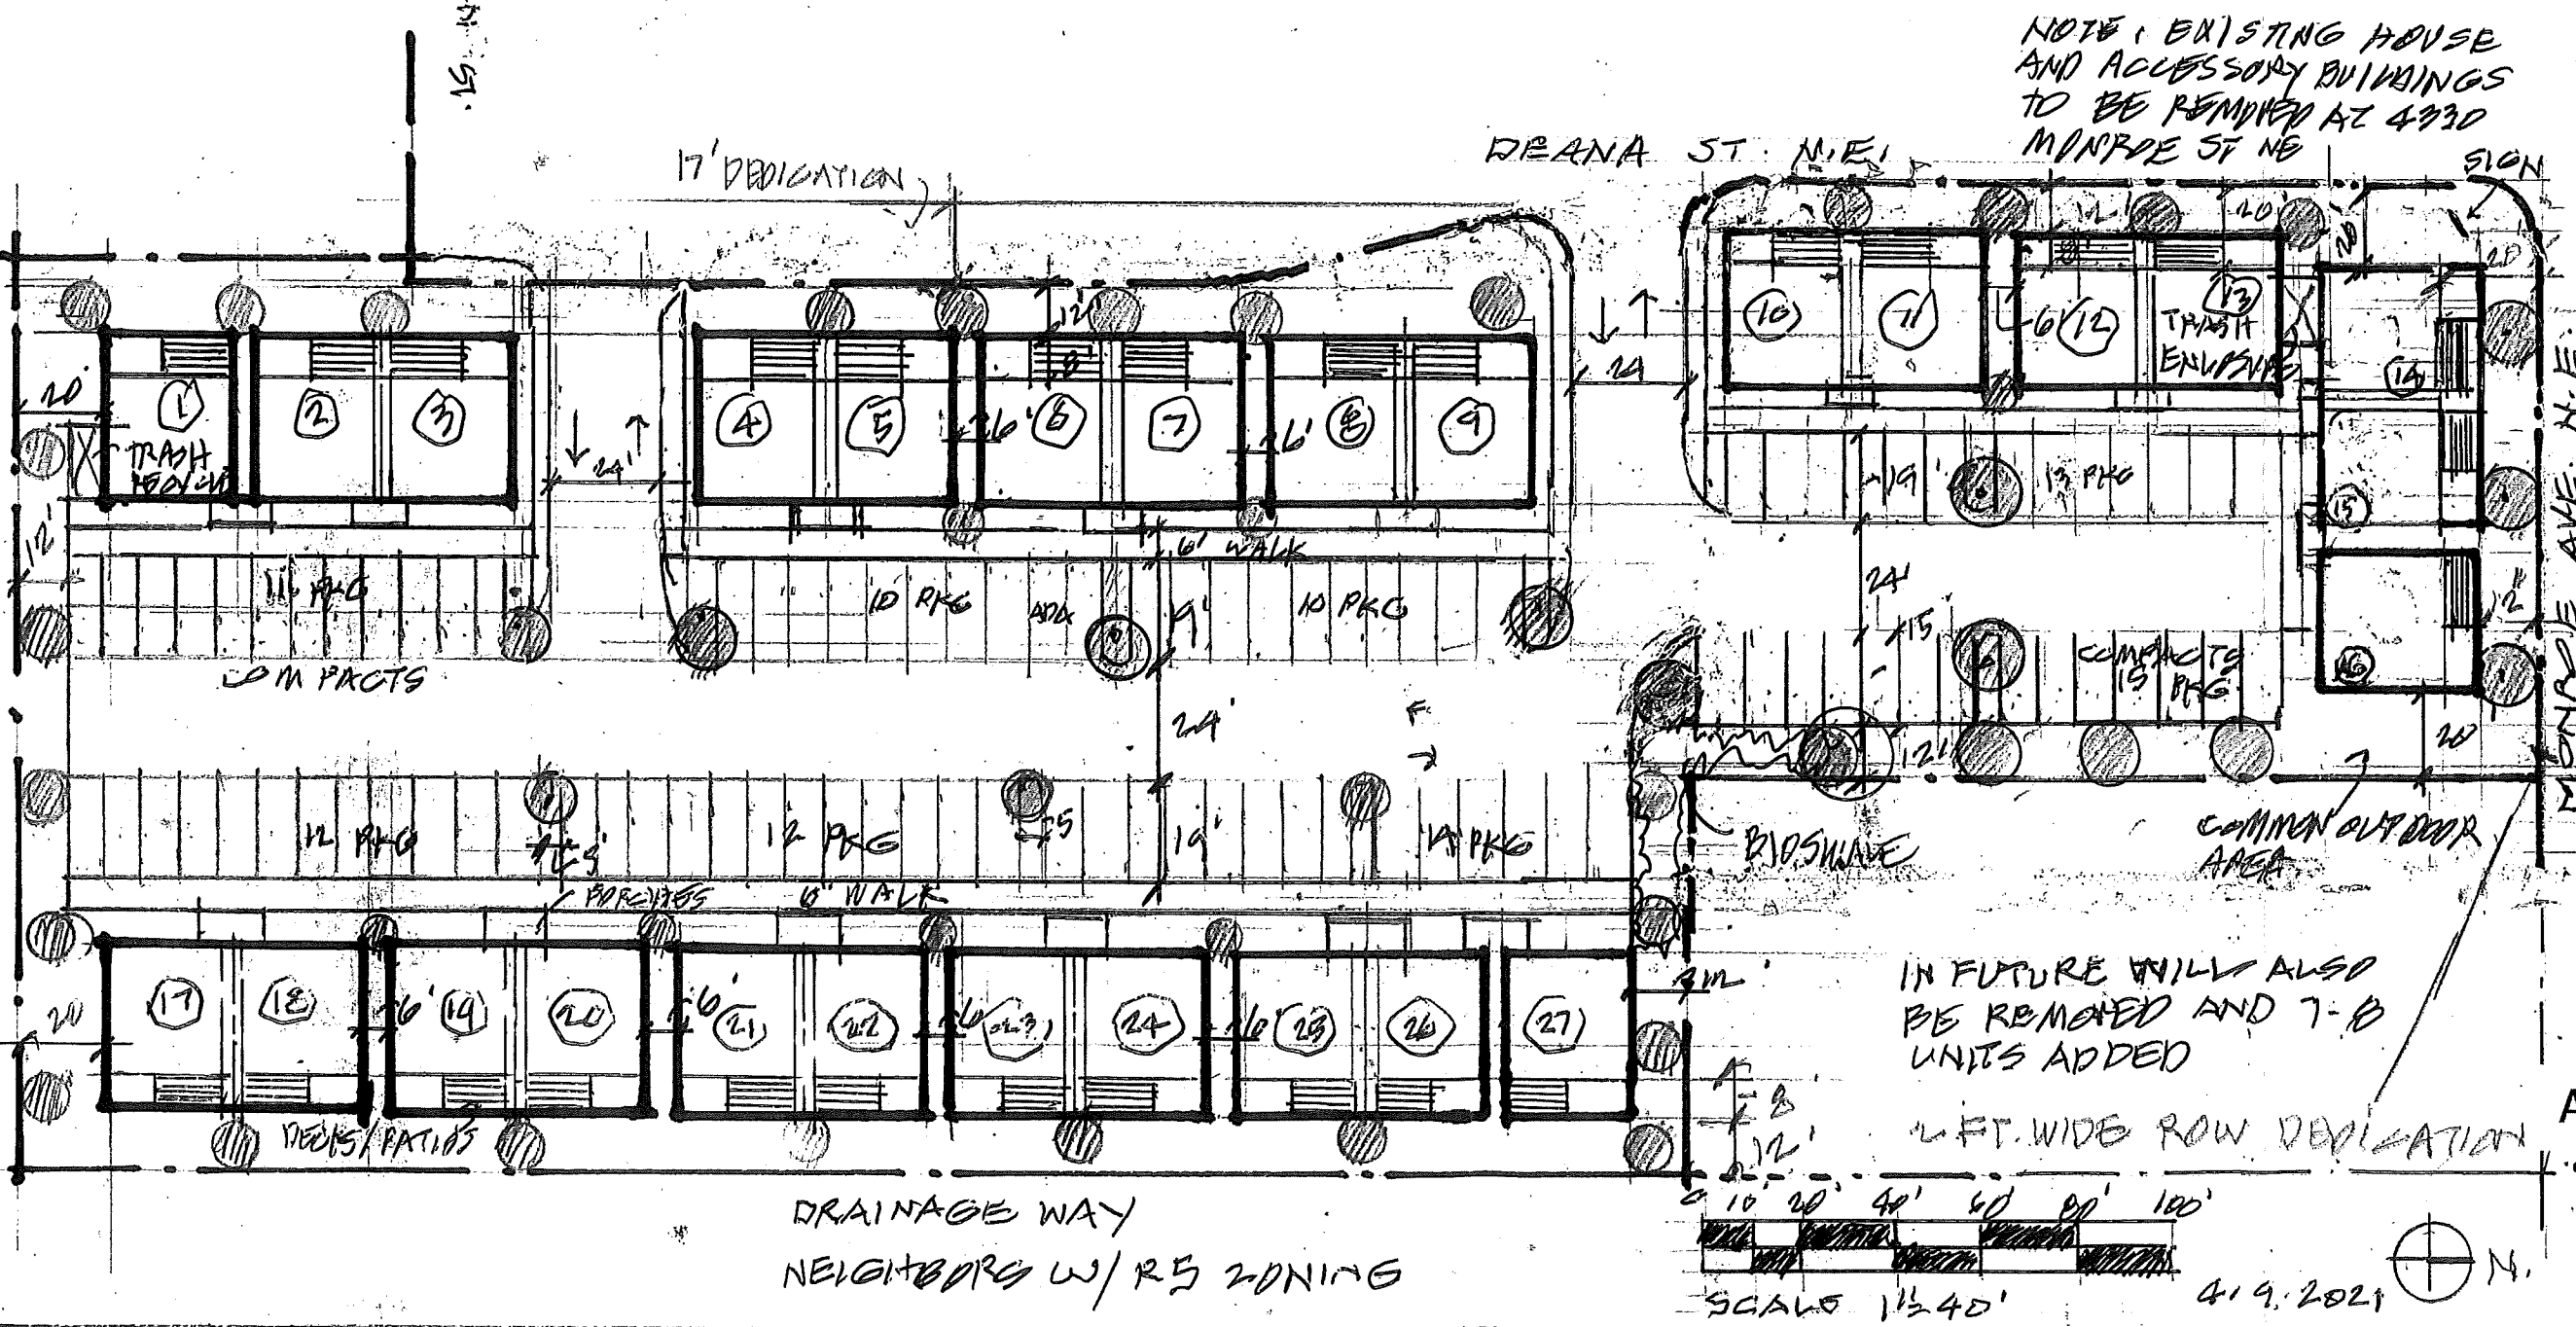

NOTE: EXISTING HOUSE AND ACCESSORY BUILDINGS TO BE REMOVED AT 4930 MONROE ST NE

IN FUTURE WILL ALSO BE REMOVED AND 7-8 UNITS ADDED

2 FT. WIDE ROW DEDICATION

Monroe Village Apartments
 Preliminary site plan

ATTACHMENT 6